


Planting Schedule - Richmond Park - Building #20

Symbol	Quantity	Common Name	Latin Name	Scheduled Size	Spacing	Comment
Trees						
JMBK	2	Japanese Maple Beni Kawa	Acer palmatum 'Beni-kawa'	8 - 10' HT	AS SHOWN	
LOQ	1	Loquat	Eriobotrya japonica	8 - 10' HT	AS SHOWN	
QS	1	Shumard Oak	Quercus shumardii	14 - 16' HT	AS SHOWN	
Shrubs						
POD	93	Yew Podocarpus	Podocarpus macrophyllus	7 GALLON	3' O.C.	
HMN	3	Nikko Blue Hydrangea	Hydrangea macrophylla 'Nikko Blue'	3 GALLON	5' O.C.	
DPA	15	Dwarf Palmetto	Sabal minor	3 GALLON	12' O.C.	
DV	12	David Viburnum	Viburnum davidii	3 GALLON	4' O.C.	
RAZ	30	Red Ruffles Azalea	Azalea 'Red Ruffles'	3 GALLON	3' O.C.	
FAT	4	Japanese Fatsia	Fatsia japonica	7 GALLON	6' O.C.	
JC	4	Japanese Camellia	Camellia japonica	7 GALLON	6' O.C.	
CV	3	Chindo Sweet Viburnum	Viburnum awabuki 'Chindo'	7 GALLON	8' O.C.	
HQS	5	Snow Queen Oakleaf Hydrangea	Hydrangea quercifolia 'Snow Queen'	3 GALLON	4.5' O.C.	
Groundcovers						
JPY	105	Spreading Japanese Plum Yew	Cephalotaxus harringtonia 'Prostrata'	3 GALLON	3' O.C.	
HPL	32	Elegans Plantain Lily	Hosta sieboldiana 'Elegans'	1 GALLON	3.5' O.C.	
LEG	276	Emerald Goddess® Liriope	Liriope muscari 'Love Potion No. 13' P.P.# 15471	1 GALLON	2' O.C.	
VV	248	Variegated Big Periwinkle	Vinca major 'Variegata'	1 GALLON	2' O.C.	
GGH	2	Gentle Giant Plantain Lily	Hosta 'Gentle Giant'	3 GALLON	3.5' O.C.	
VL	32	Silvery Sunproof Liriope	Liriope muscari 'Silvery Sunproof'	1 GALLON	1.5' O.C.	
WFL	31	Wyeena™ Variegated Flax Lily	Dianella tasmanica 'TAS300'	1 GALLON	2.5' O.C.	
Ornamental Grass						
Turf Grass						
SOD	7,812 SF	St. Augustine	Stenotaphrum secundatum	SF		
Mulch						
HW-M	7,274 SF	Double Hammered Hardwood		SF		
Stone						



Variegated Big Periwinkle Hosta-Gentle Giant David Viburnum

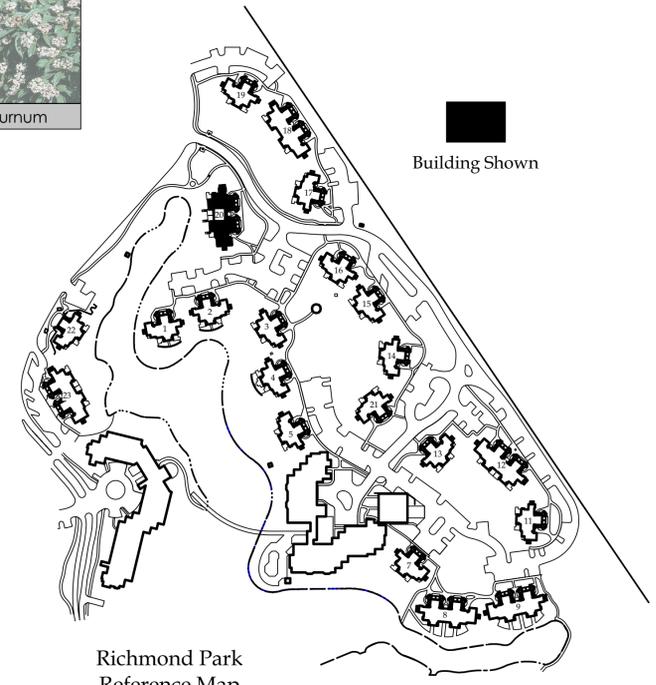


Richmond Park Reference Map




Liriope-Silvery Sunproof Hydrangea-Nikko Blue



Japanese Maple-Beni Kawa Variegated Flax Lily

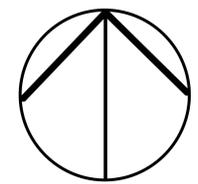

North

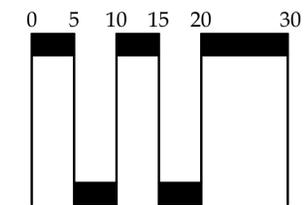

Scale: 1" = 10'

For Review Only -- Not for Construction!



618 Chestnut Road
Suite 201
Myrtle Beach SC 29572
843 692-9999 Fax 843 692-9899
www.environmentalconceptsllc.com

This drawing is an instrument of service and remains the property of ENVIRONMENTAL CONCEPTS, LLC. All Rights Reserved. It may not be used or reproduced in any manner without their written permission. Any infringement is subject to legal action. ENVIRONMENTAL CONCEPTS, LLC is a Registered Service Mark in South Carolina. Acceptance of these plans also constitutes acceptance of the Letter of Agreement to Begin Work/Hourly Rates And General Conditions previously furnished to the Client.

PROJECT


Site Development Plans
Kingston Plantation
Landscape Master Plan
Horry County • South Carolina
prepared for:
Kingston Plantation
Master Association

PROJECT NUMBER
18-024

RELEASE
Conceptual

DATE
02/08/19

REVISIONS
03/25/19 Base Update

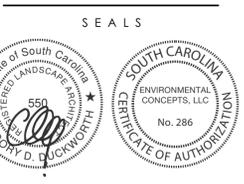

SHEET TITLE
Richmond Park
Building #20
SHEET NUMBER

L-2.20

© 2019 ENVIRONMENTAL CONCEPTS, LLC