

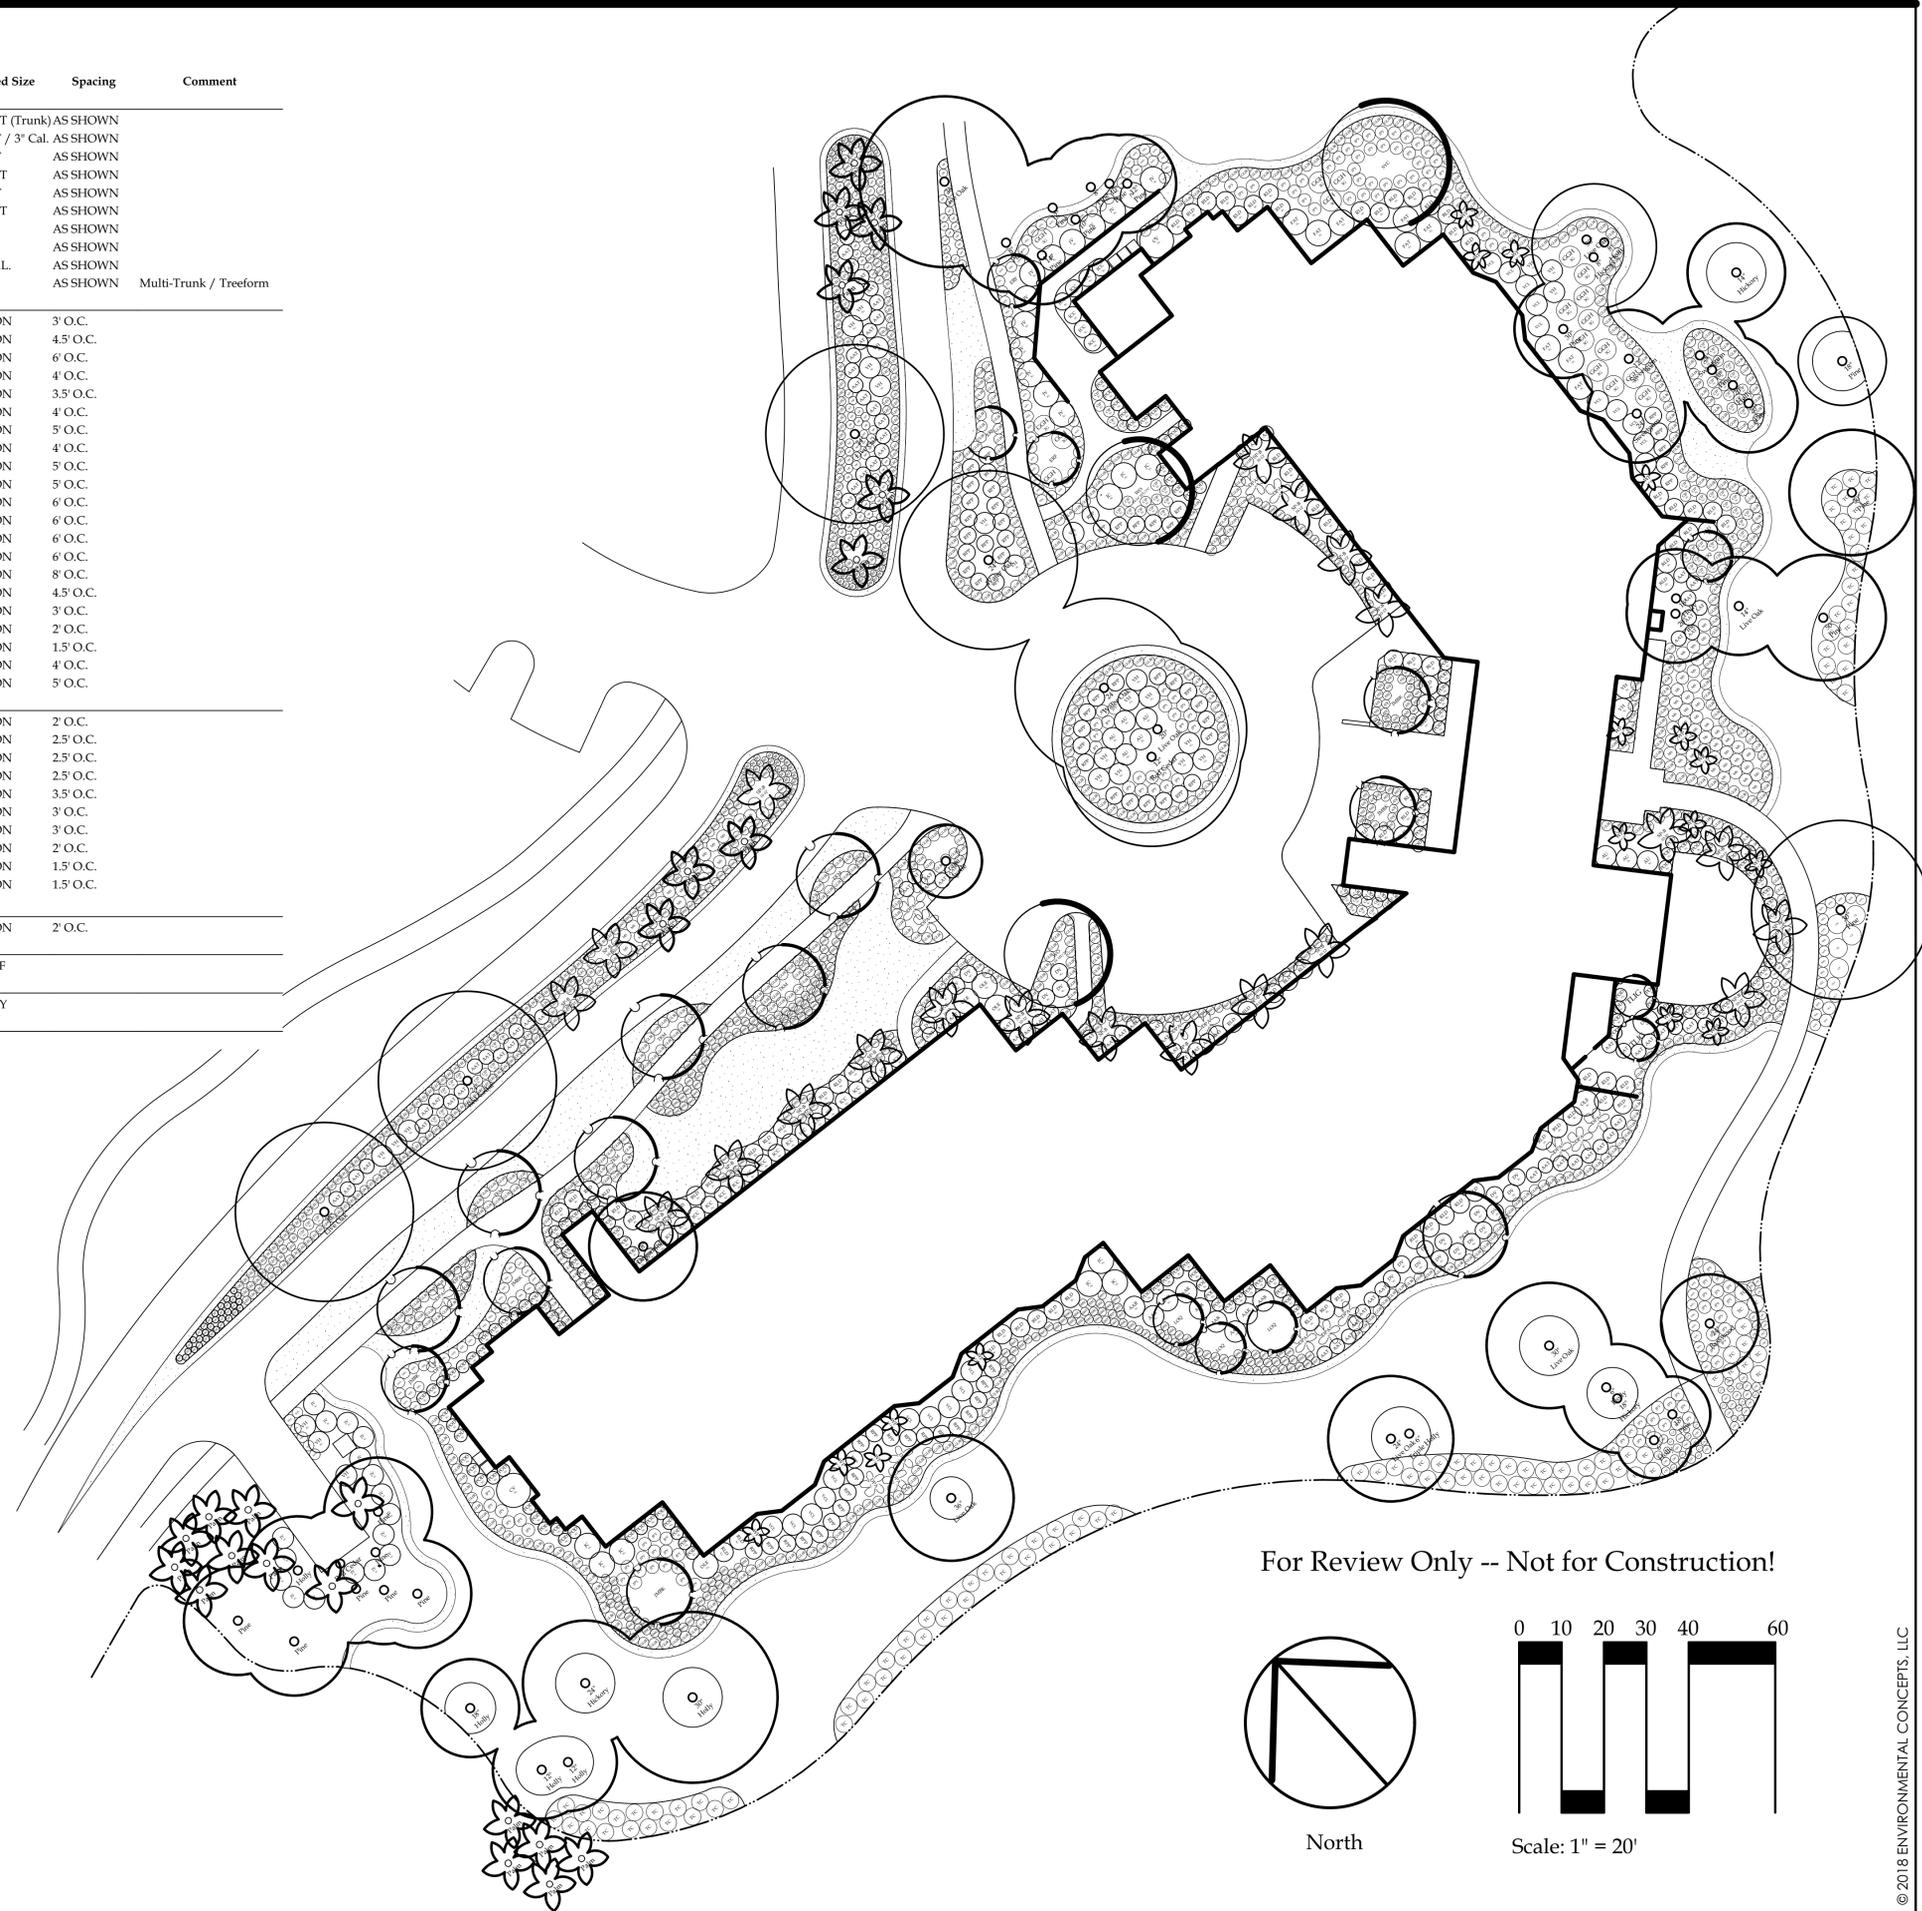


**Planting Schedule - Arrowhead Court - Lodge II**

Symbol	Quantity	Common Name	Latin Name	Scheduled Size	Spacing	Comment
<b>Trees</b>						
SP-B	21	Sabal Palm	Sabal palmetto	10 - 12' HT (Trunk) AS SHOWN		
WO	2	Wynstar Willow Oak	Quercus phellos 'QPMTF'	14-16' HT / 3" Cal. AS SHOWN		
JMBK	5	Japanese Maple Beni Kawa	Acer palmatum 'Beni-kawa'	8 - 10' HT	AS SHOWN	
TKM	6	Tuskegee Crape Myrtle	Lagerstroemia indica 'Tuskegee'	10 - 12' HT	AS SHOWN	
LOQ	4	Loquat	Eriobotrya japonica	8 - 10' HT	AS SHOWN	
NCM	1	Natchez Crape Myrtle	Lagerstroemia indica 'Natchez'	10 - 12' HT	AS SHOWN	
WP	17	Windmill Palm	Trachycarpus fortunei	4 - 6' HT	AS SHOWN	
ERF	3	Forest Pansy Redbud	Cercis canadensis 'Forest Pansy'	6 - 8' HT	AS SHOWN	
SYC	1	Sycamore	Platanus occidentalis	2.5-3" CAL.	AS SHOWN	
TLIG	2	Japanese Ligustrum	Ligustrum japonicum	7 - 8' HT	AS SHOWN	Multi-Trunk / Treeform
<b>Shrubs</b>						
POD	138	Yew Podocarpus	Podocarpus macrophyllus	7 GALLON	3' O.C.	
RLD	91	Dwarf Loropetalum	Loropetalum chinense 'Daruma'	3 GALLON	4.5' O.C.	
OLE	6	Hardy Red Oleander	Nerium oleander 'Hardy Red'	7 GALLON	6' O.C.	
DV	24	David Viburnum	Viburnum davidii	3 GALLON	4' O.C.	
AAT	104	Autumn Twist Azalea	Azalea x 'Autumn Twist'	3 GALLON	3.5' O.C.	
ICC	25	Compact Japanese Holly	Ilex crenata 'Compacta'	7 GALLON	4' O.C.	
AAR	9	Autumn Royalty Azalea	Azalea x 'Autumn Royalty'	7 GALLON	5' O.C.	
RPP	68	Purple Pixie Loropetalum	Loropetalum chinense 'Peack' PP18441	3 GALLON	4' O.C.	
VH	29	Variegated Hydrangea	Hydrangea macrophylla 'Variegata'	7 GALLON	5' O.C.	
VCL	20	Variegated Cleysera	Cleyera japonica 'variegata'	3 GALLON	5' O.C.	
DPA	19	Dwarf Palmetto	Sabal minor	3 GALLON	6' O.C.	
JC	9	Japanese Camellia	Camellia japonica	7 GALLON	6' O.C.	
FAT	9	Japanese Aralia	Fatsia japonica	7 GALLON	6' O.C.	
JV	30	Japanese Viburnum	Viburnum japonicum	3 GALLON	6' O.C.	
CV	2	Chindo Sweet Viburnum	Viburnum awabuki 'Chindo'	7 GALLON	8' O.C.	
CE	5	Elephant Ear	Colocasia esculenta	1 GALLON	4.5' O.C.	
SLT	4	Common Arrowhead	Sagittaria latifolia	1 GALLON	3' O.C.	
CBT	35	Bengal Tiger Canna	Canna x generalis 'Bengal Tiger'	1 GALLON	2' O.C.	
CA	21	Durban Canna	Canna 'Durban'	1 GALLON	1.5' O.C.	
TC	109	Tropicanna® Canna	Canna indica 'Phasion' P.P.# 10569	1 GALLON	4' O.C.	
AU	8	Variegated Gold Dust Plant	Aucuba japonica 'Variegata'	3 GALLON	5' O.C.	
<b>Groundcovers</b>						
ASJ	57	Asian Star Jasmine	Trachelospermum asiaticum	1 GALLON	2' O.C.	
CIP	77	Cast Iron Plant	Aspidistra elatior	1 GALLON	2.5' O.C.	
GLIR	681	Evergreen Giant Liriope	Liriope muscari 'Evergreen Giant'	1 GALLON	2.5' O.C.	
WFL	120	Wyeena™ Variegated Flax Lily	Dianella tasmanica 'TAS300'	1 GALLON	2.5' O.C.	
GGH	18	Gentle Giant Plantain Lily	Hosta 'Gentle Giant'	3 GALLON	3.5' O.C.	
JPY	118	Spreading Japanese Plum Yew	Cephalotaxus harringtonia 'Prostrata'	3 GALLON	3' O.C.	
MS	69	Mexican Bush Sage	Salvia leucantha	1 GALLON	3' O.C.	
SCG	266	Super Green Giant Liriope	Liriope muscari 'Super Green Giant'	1 GALLON	2' O.C.	
RF	82	Goldsturm Black Eyed Susan	Rudbeckia fulgida var. sullivantii 'Goldsturm'	1 GALLON	1.5' O.C.	
HP	33	Pardon Me Dwarf Daylily	Hemerocallis x 'Pardon Me'	1 GALLON	1.5' O.C.	
<b>Ornamental Grass</b>						
SWG	414	Sweet Grass	Muhlenbergia filipes	1 GALLON	2' O.C.	
<b>Turf Grass</b>						
SOD	4,717 SF	Centipede	Eremochloa ophiuroides		SF	
<b>Mulch</b>						
HW-M	6,562 SF	Double Hammered Hardwood			CY	
<b>Stone</b>						

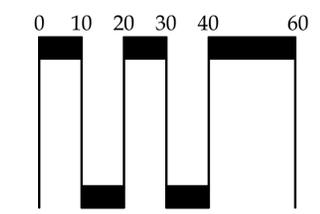

For Review Only -- Not for Construction!

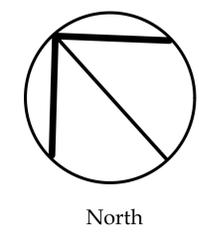

Scale: 1" = 20'

© 2018 ENVIRONMENTAL CONCEPTS, LLC



618 Chestnut Road  
Suite 201  
Myrtle Beach SC 29572  
843 692-9999 Fax 843 692-9899  
www.environmentalconceptsilc.com

This drawing is an instrument of service and remains the property of ENVIRONMENTAL CONCEPTS, LLC. All Rights Reserved. It may not be used or reproduced in any manner without their written permission. Any infringement is subject to legal action. ENVIRONMENTAL CONCEPTS, LLC is a Registered Service Mark in South Carolina. Acceptance of these plans also constitutes acceptance of the Letter Of Agreement To Begin Work/Hourly Rates And General Conditions previously furnished to the Client.

PROJECT

Site Development Plans  
**Kingston Plantation**  
**Landscape Master Plan**  
Horry County • South Carolina  
prepared for:  
**Kingston Plantation**  
**Master Association**

PROJECT NUMBER

18-024

RELEASE


Conceptual

DATE

7/3/19

REVISIONS

SEALS

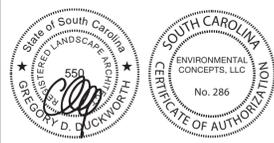

SHEET TITLE

Arrowhead Court  
Lodge II

SHEET NUMBER

L-6.00