


General Notes:

- **DIMENSIONS:** ± Indicates Check Dimension Only; Contact Landscape Architect for Field Adjustments if Field Conditions Vary.
- **STRUCTURAL:** Contractor Responsible for the Structural Integrity of all Elements.
- **LUMBER:** Contractor Shall Use at minimum Pressure-Treated Lumber for all Exterior Construction unless alternative is specified. Contractor/Owner Should be Aware of Fasteners Recommended by Lumber Manufacturers in Construction Involving Pressure-Treated Lumber. Pressure-Treated Lumber Can be Chemically Corrosive to Certain Types of Fasteners. All Edges Should be Sanded Smooth. Handrails and Decking Should be Cup Side Down.
- **COMPLIANCE:** Contractor Responsible for Verifying Compliance with all Setback and Zoning Requirements.
- **QUANTITIES:** Contractor Responsible For Verifying Quantities Of All Specified Site Related Materials, Quantities Provided Are For Convenience Only And May Not Be Accurate. Specified Products Are The Basis Of Design Only. Comparable Or Equal Products Will Be Accepted With Owner/Landscape Architect Approval.
- **PERMITS:** The Contractor is Responsible for Acquiring all Necessary Permits Prior to Construction.
- **UTILITIES:** Contractor Responsible for Locating all Underground Utilities Prior to Construction. Contractor to Secure a Responsible Utility Locate Service, Such as Palmetto Utility Protection Service (PUPS), Prior to any Excavation or Installation.
- **SAFETY:** Contractor Responsible for Security Fencing and Signage to Prevent Injury to the Public During Construction.
- **MAINTENANCE:** Owner Shall Consider the Future Maintenance Requirements of This Project to Prevent Injury to the Public.
- **DRAINAGE:** Contractor Shall Maintain Positive Drainage Away from Structures.
- **HAZARDOUS WASTE/MATERIALS:** - Environmental Concepts, LLC Shall have No Duty or Responsibility for the Discovery, Determination, Location, Presence, Handling, Removal, Disposal or Exposure of Anyone or Anything to Hazardous Materials in any Form or of any Type at the Project Site, Including, but Not Limited to, Asbestos, Asbestos Related Products, Polychlorinated Biphenyl (PCB's), Unexploded Ordinance (UXO's), or Any Other Substances, Whether Now or at Some Later Date Considered to be Toxic.
- **DEER OR OTHER FAUNA:** - Environmental Concepts, LLC Shall Have No Duty Or Responsibility For The Knowledge, Discovery, Or Determination To The Presence Of Deer, Rabbits, Moles, Or Other Fauna Which May Cause Damage At The Site. It Is The Owner/Responsible Agent's Obligation To Inform Environmental Concepts, LLC In Writing, Prior To Design, Of Any Known Deer Or Other Fauna Which May Be Present Which May Cause Damage At The Site. When Informed, Environmental Concepts, LLC Will Specify Deer Resistant Plants For The Project.
- **DROUGHT TOLERANT/RESISTANT PLANTS:** - When Informed, Environmental Concepts, LLC Will Specify Drought Tolerant /Resistant Plants For The Project. Plants Classified As Drought Tolerant Or Resistant Require Time To Establish And Will Require Regular Watering Until Established. All Plants Require Water To Survive And This Includes Drought Tolerant/Resistant Varieties. These Varieties Are Only More Adapted To Surviving Periods Of Drought Longer Than Species Not Classified As Drought Tolerant/Resistant And May Require Regular Watering.
- **REVIEW & APPROVAL:** These Plans have Been Reviewed and Approved by the Owner/Responsible Agent Who Understands That any Changes, Substitutions, or Deletions May Require Review and Approval by the Responsible Reviewing Authority.

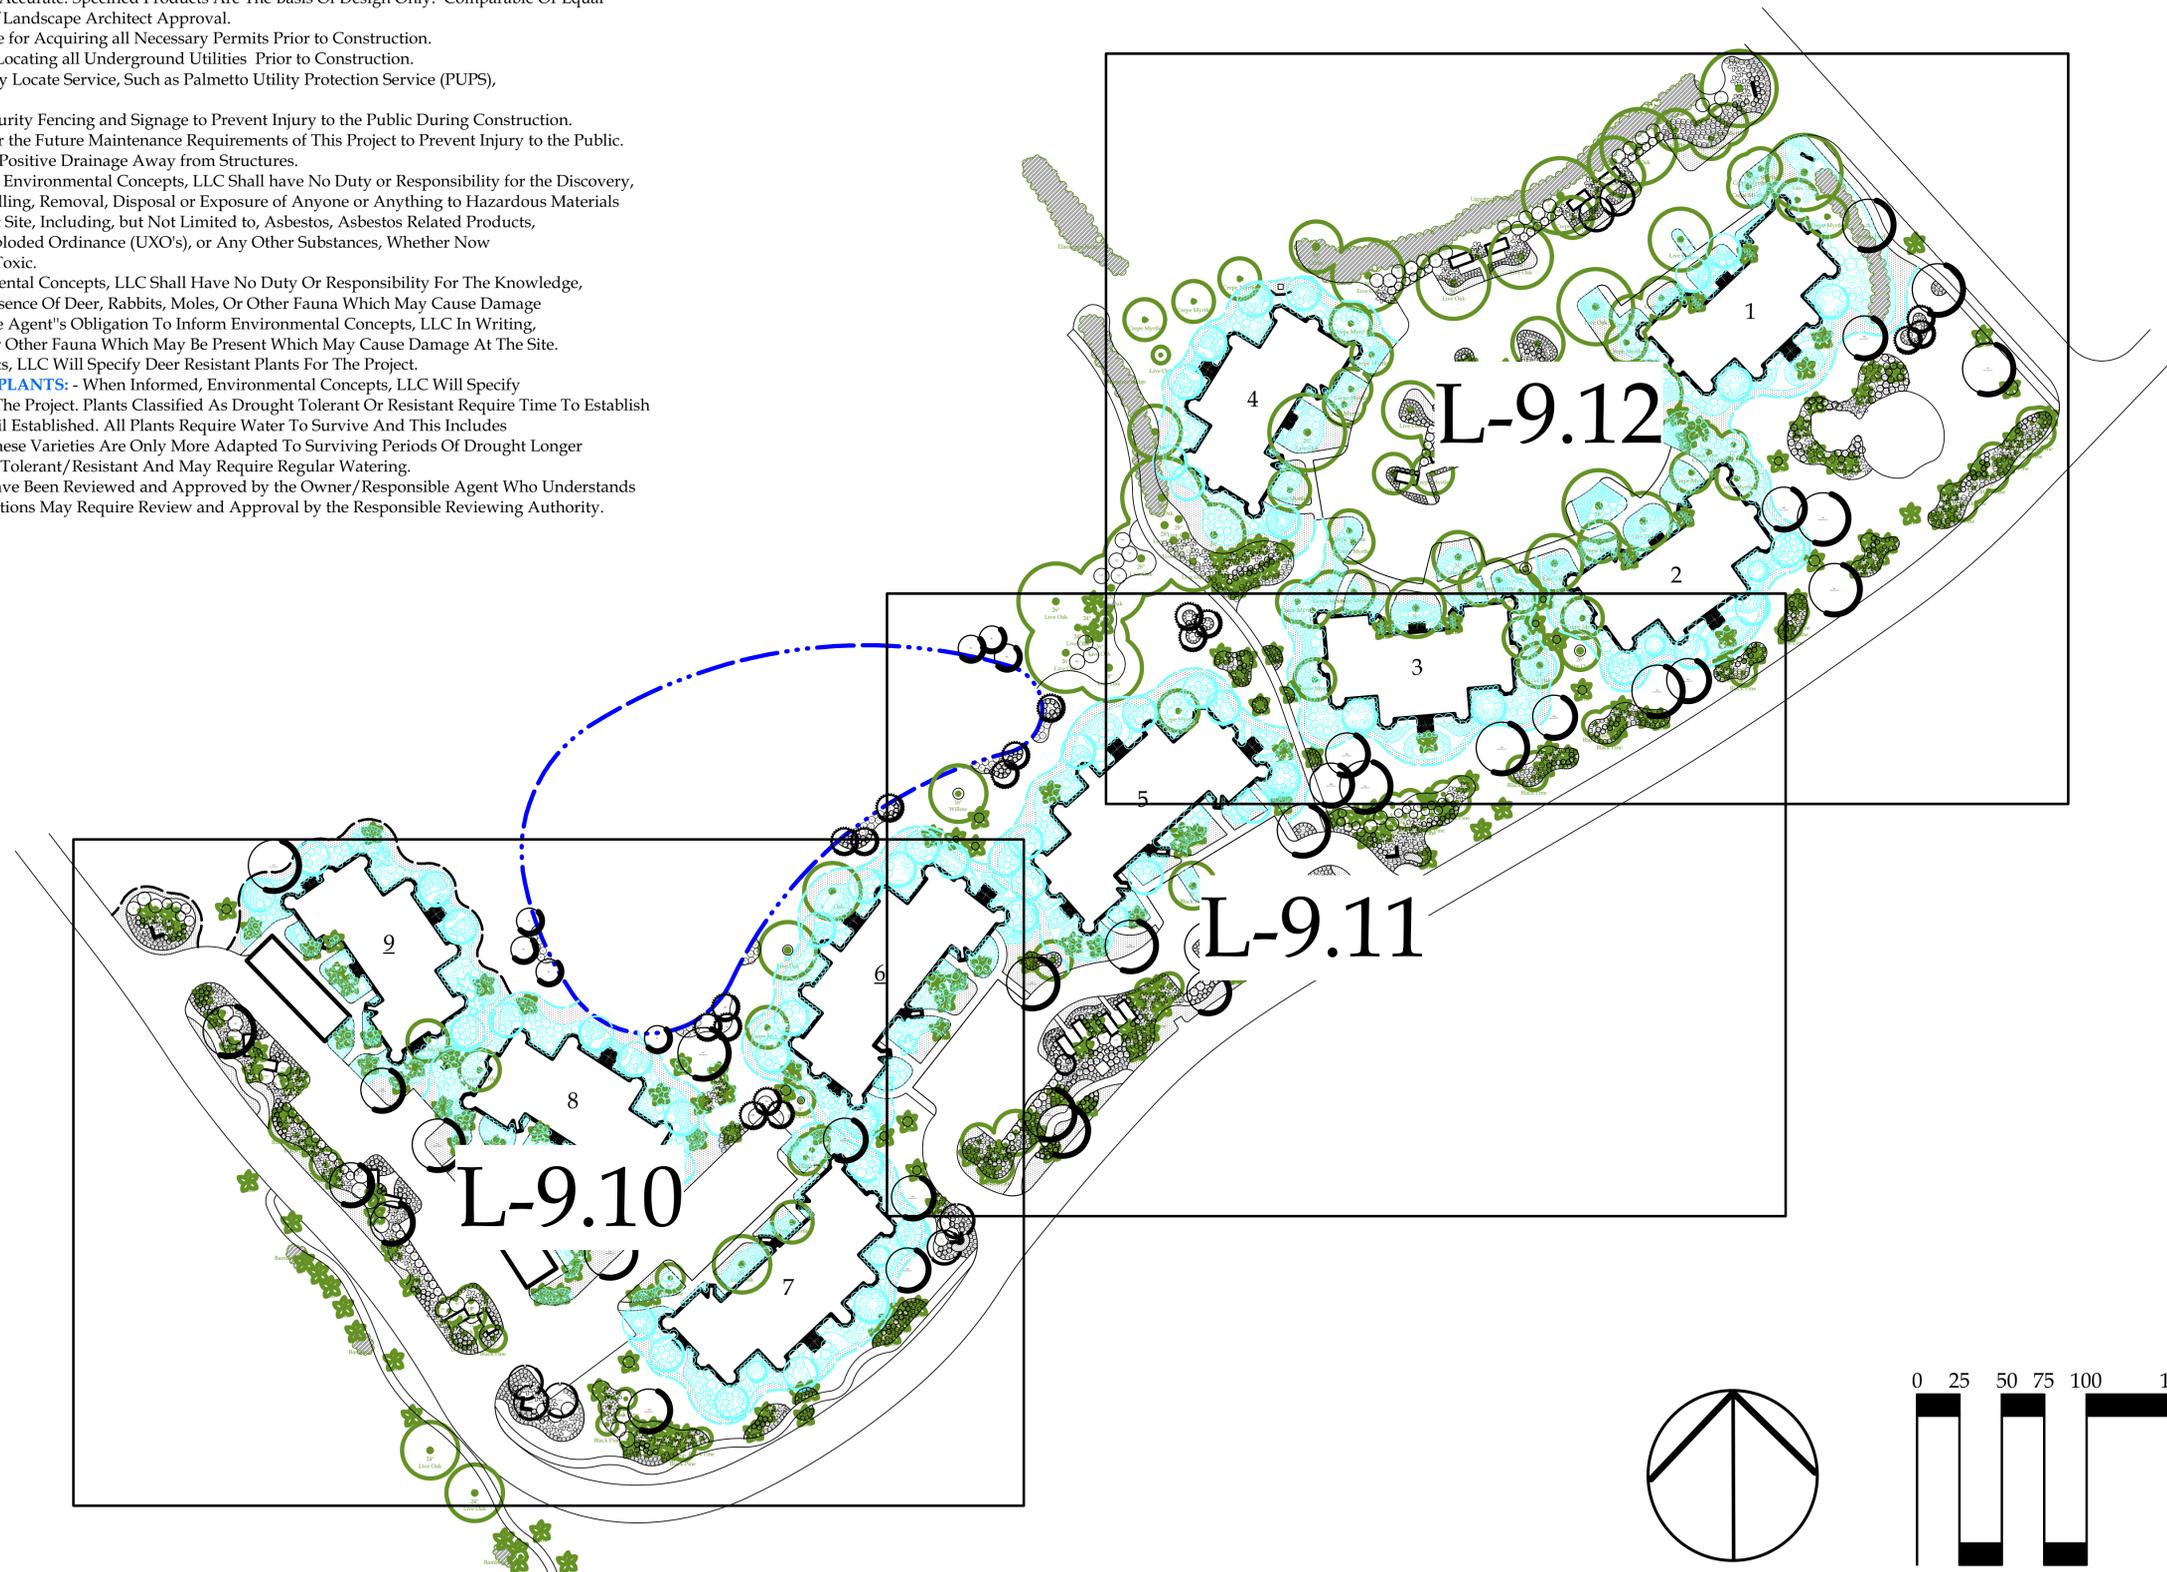

618 Chestnut Road
Suite 201
Myrtle Beach SC 29572
843 692-9999 Fax 843 692-9899
www.environmentalconceptsllc.com

This drawing is an instrument of service and remains the property of ENVIRONMENTAL CONCEPTS, LLC. All Rights Reserved. It may not be used or reproduced in any manner without their written permission. Any infringement is subject to legal action. ENVIRONMENTAL CONCEPTS, LLC is a Registered Service Mark in South Carolina. Acceptance of these plans also constitutes acceptance of the Letter Of Agreement To Begin Work/Hourly Rates And General Conditions previously furnished to the Client.

PROJECT

Site Development Plans
Kingston Plantation
Landscape Master Plan
Horry County • South Carolina
prepared for:
Kingston Plantation
Master Association

PROJECT NUMBER
18-024

RELEASE
Review

DATE
12/20/19

REVISIONS

SEALS




SHEET TITLE
Windermere By The Sea
Planting Index

SHEET NUMBER

L-9.00

© 2019 ENVIRONMENTAL CONCEPTS, LLC

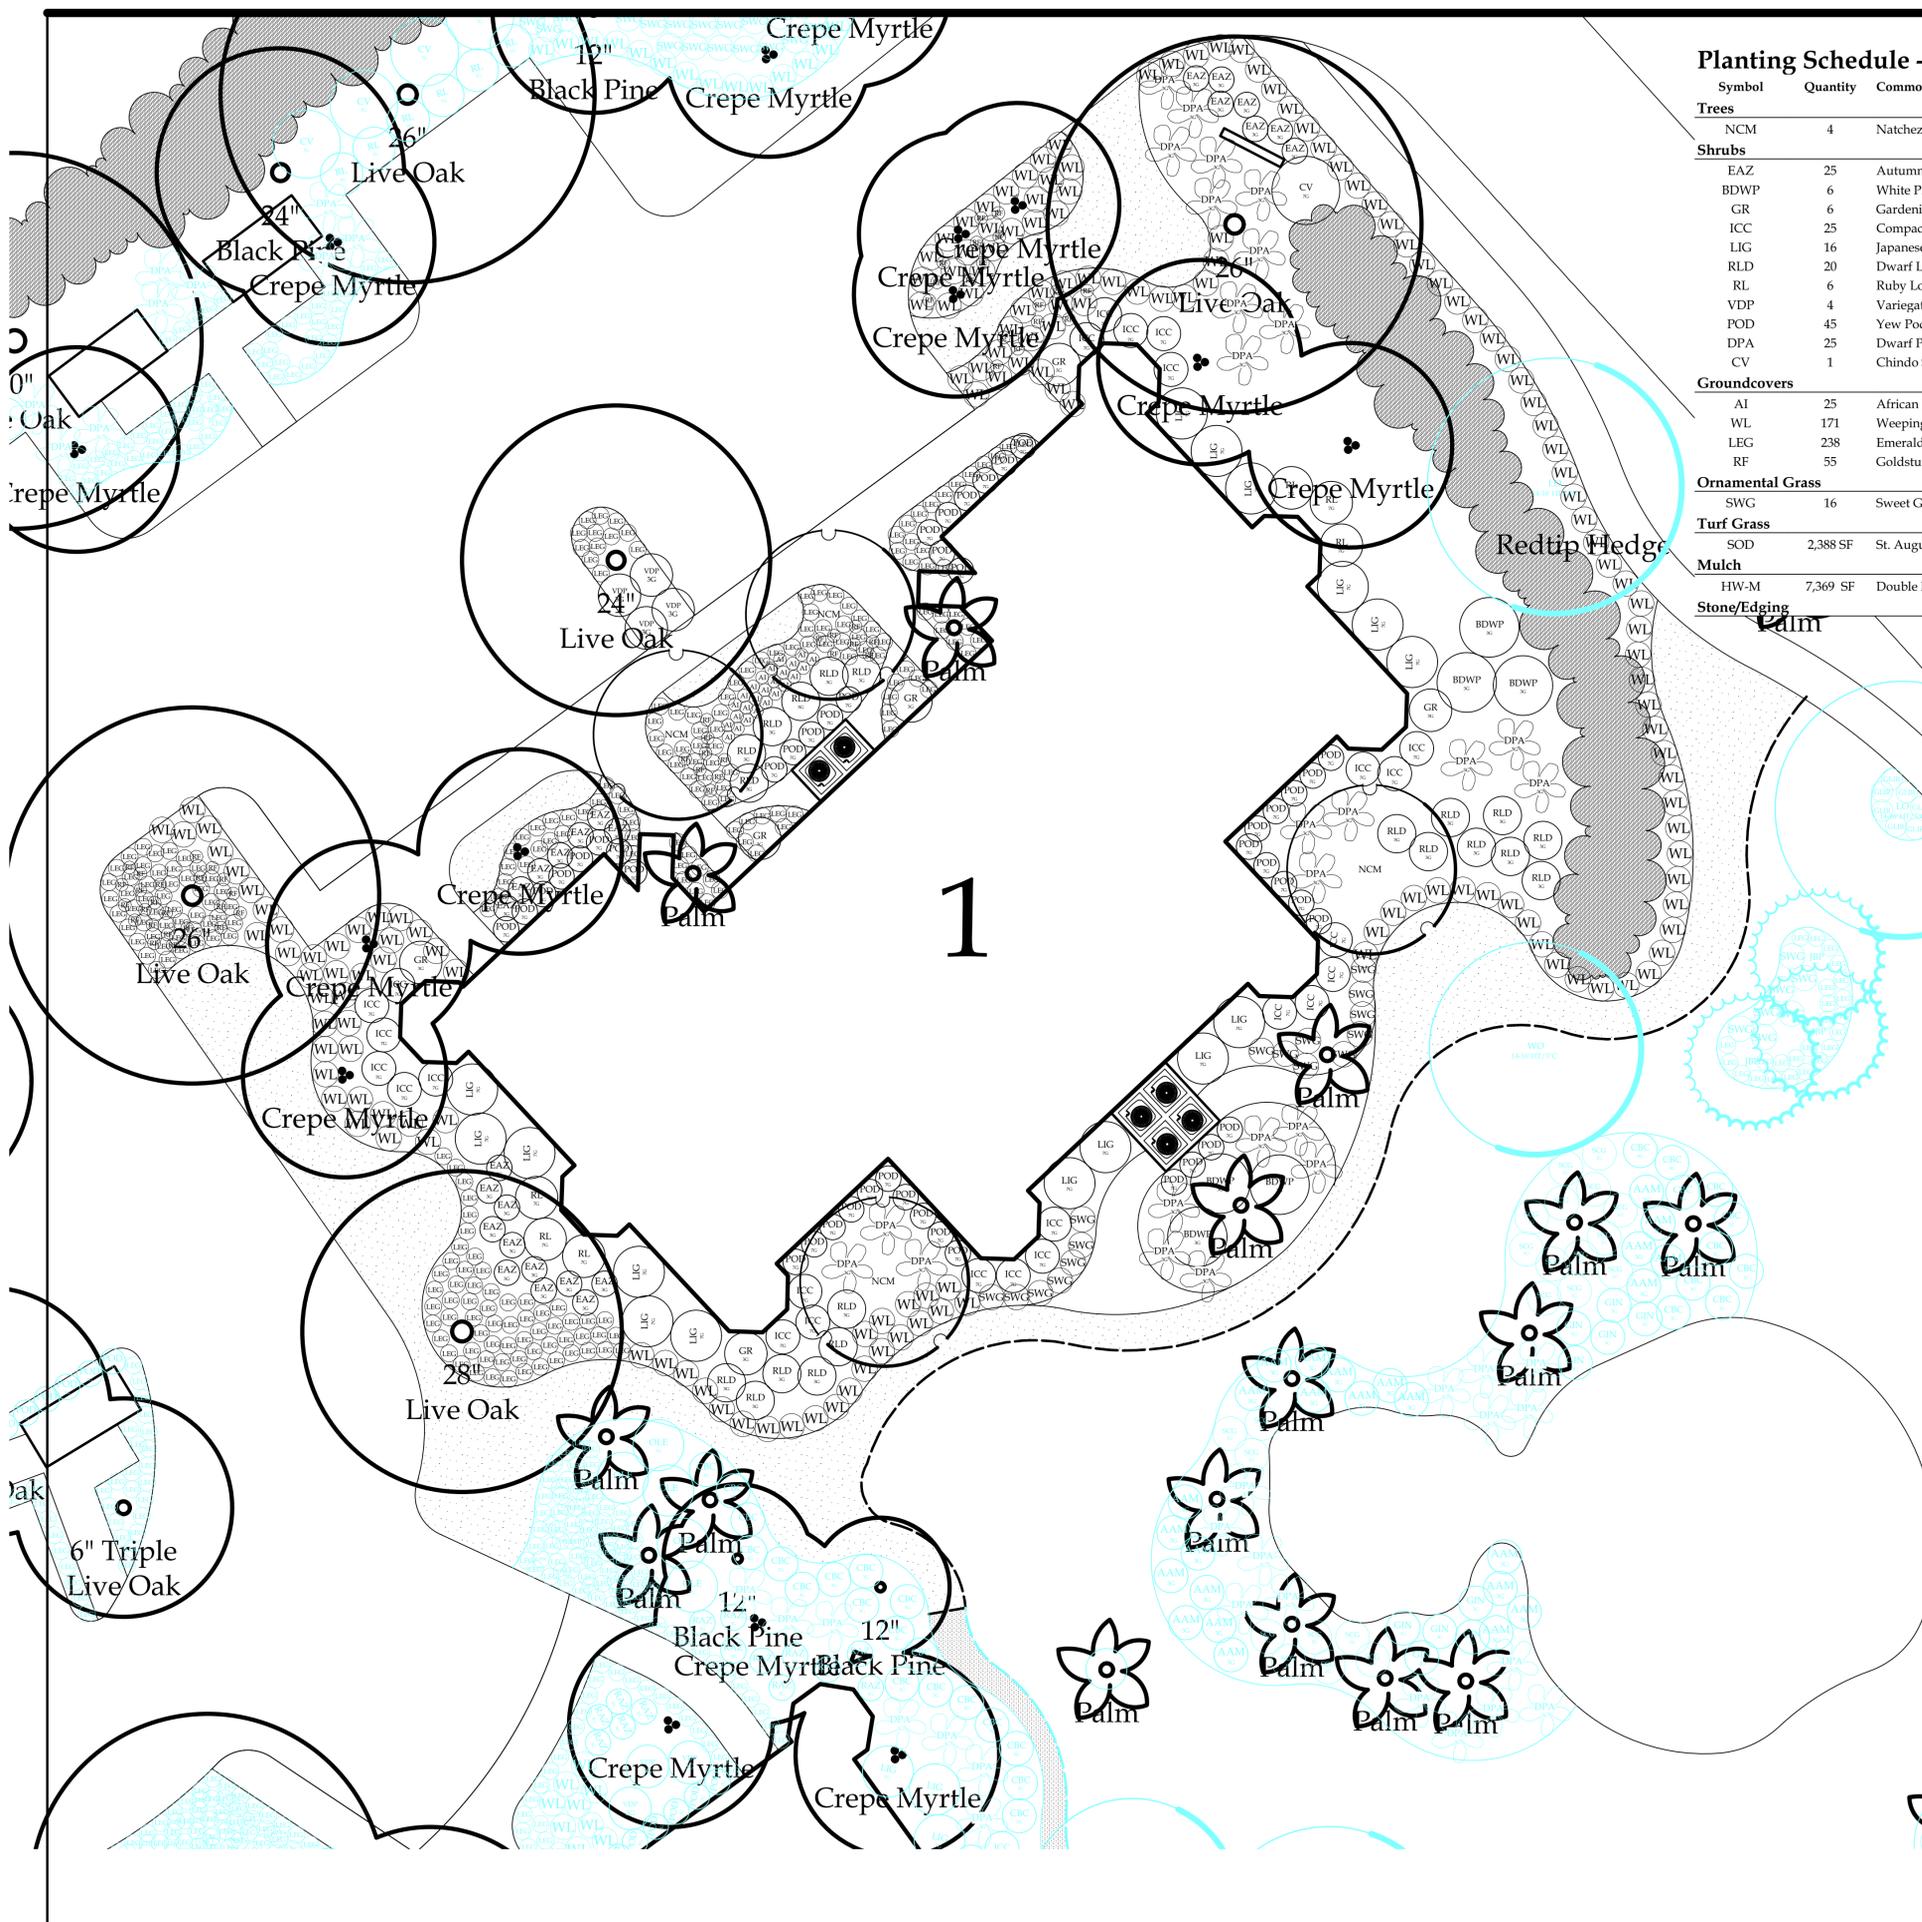

Planting Schedule - Building #1

Symbol	Quantity	Common Name	Latin Name	Scheduled Size	Spacing	Comment
Trees						
NCM	4	Natchez Crepe Myrtle	Lagerstroemia indica 'Natchez'	10 - 12' HT	AS SHOWN	
Shrubs						
EAZ	25	Autumn Ember Azalea	Azalea x 'Autumn Ember'	3 GALLON	3' O.C.	
BDWP	6	White Profusion Butterfly Bush	Buddleja davidii 'White Profusion'	3 GALLON	7' O.C.	
GR	6	Gardenia	Gardenia jasminoides	3 GALLON	5' O.C.	
ICC	25	Compact Japanese Holly	Ilex crenata 'Compacta'	7 GALLON	4' O.C.	
LIG	16	Japanese Ligustrum	Ligustrum japonicum	7 GALLON	6' O.C.	
RLD	20	Dwarf Loropetalum	Loropetalum chinense 'Daruma'	3 GALLON	4.5' O.C.	
RL	6	Ruby Loropetalum	Loropetalum chinense 'Ruby'	7 GALLON	5' O.C.	
VDP	4	Variegated Japanese Pittosporum	Pittosporum tobira 'Variegatum'	3 GALLON	5' O.C.	
POD	45	Yew Podocarpus	Podocarpus macrophyllus	7 GALLON	3' O.C.	
DPA	25	Dwarf Palmetto	Sabal minor	3 GALLON	6' O.C.	
CV	1	Chindo Sweet Viburnum	Viburnum awabuki 'Chindo'	7 GALLON	8' O.C.	
Groundcovers						
AI	25	African Iris	Diets vegeta	1 GALLON	1.5' O.C.	
WL	171	Weeping Lantana	Lantana montevidensis	1 GALLON	3' O.C.	
LEG	238	Emerald Goddess® Liriope	Liriope muscari 'Love Potion No. 13' P.P.# 1547	1 GALLON	2' O.C.	
RF	55	Goldsturm Black Eyed Susan	Rudbeckia fulgida var. sullivantii 'Goldsturm'	1 GALLON	1.5' O.C.	
Ornamental Grass						
SWG	16	Sweet Grass	Muhlenbergia filipes	1 GALLON	3' O.C.	
Turf Grass						
SOD	2,388 SF	St. Augustine	Stenotaphrum secundatum		SF	
Mulch						
HW-M	7,369 SF	Double Hammered Hardwood			CY	
Stone/Edging						



618 Chestnut Road
Suite 201
Myrtle Beach SC 29572
843 692-9999 Fax 843 692-9899
www.environmentalconceptsllc.com

This drawing is an instrument of service and remains the property of ENVIRONMENTAL CONCEPTS, LLC. All Rights Reserved. It may not be used or reproduced in any manner without their written permission. Any infringement is subject to legal action. ENVIRONMENTAL CONCEPTS, LLC is a Registered Service Mark in South Carolina. Acceptance of these plans also constitutes acceptance of the Letter of Agreement To Begin Work/ Hourly Rates And General Conditions previously furnished to the Client.

PROJECT

Site Development Plans
Kingston Plantation
Landscape Master Plan
Horry County • South Carolina
prepared for:
Kingston Plantation
Master Association


PROJECT NUMBER
18-024

RELEASE
Review

DATE
12/20/19

REVISIONS


SEALS

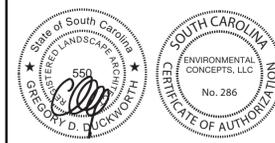


SHEET TITLE
Windermere By The Sea
Building #1

SHEET NUMBER

L-9.01

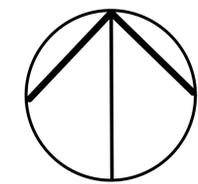

North



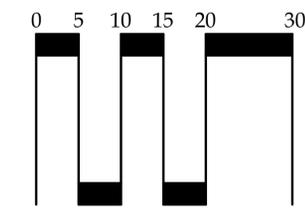


Scale: 1" = 10'

© 2019 ENVIRONMENTAL CONCEPTS, LLC

Planting Schedule - Building #2

Symbol	Quantity	Common Name	Latin Name	Scheduled Size	Spacing	Comment
Trees						
LOQ	2	Loquat	Eriobotrya japonica	8 - 10' HT	AS SHOWN	
NCM	2	Natchez Crape Myrtle	Lagerstroemia indica 'Natchez'	10 - 12' HT	AS SHOWN	
CT	2	Chaste Tree	Vitex agnus-castus	15 GALLON	AS SHOWN	
Shrubs						
RAZ	29	Red Ruffles Azalea	Azalea 'Red Ruffles'	3 GALLON	3' O.C.	
EAZ	18	Autumn Ember Azalea	Azalea x 'Autumn Ember'	3 GALLON	3' O.C.	
GR	2	Gardenia	Gardenia jasminoides	3 GALLON	5' O.C.	
ICC	16	Compact Japanese Holly	Ilex crenata 'Compacta'	7 GALLON	4' O.C.	
LIG	20	Japanese Ligustrum	Ligustrum japonicum	7 GALLON	6' O.C.	
RL	8	Ruby Loropetalum	Loropetalum chinense 'Ruby'	7 GALLON	5' O.C.	
OLE	5	Hardy Red Oleander	Nerium oleander 'Hardy Red'	7 GALLON	6' O.C.	
VDP	19	Variegated Japanese Pittosporum	Pittosporum tobira 'Variegatum'	3 GALLON	5' O.C.	
POD	38	Yew Podocarpus	Podocarpus macrophyllus	7 GALLON	3' O.C.	
DPA	23	Dwarf Palmetto	Sabal minor	3 GALLON	6' O.C.	
Groundcovers						
CIP	20	Cast Iron Plant	Aspidistra elatior	1 GALLON	2.5' O.C.	
CPW	70	PowWow® Wild Berry Coneflower	Echinacea purpurea 'PAS702917'	1 GALLON	2' O.C.	
WL	9	Weeping Lantana	Lantana montevidensis	1 GALLON	3' O.C.	
LEG	507	Emerald Goddess® Liriope	Liriope muscari 'Love Potion No. 13' P.P.# 1547.1	1 GALLON	2' O.C.	
Ornamental Grass						
Turf Grass						
SOD	1,266 SF	St. Augustine	Stenotaphrum secundatum		SF	
Mulch						
HW-M	6,941 SF	Double Hammered Hardwood			CY	
Stone/Edging						

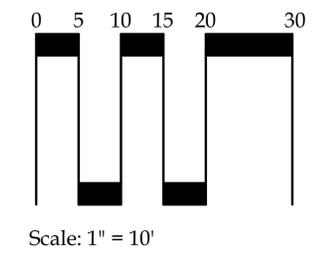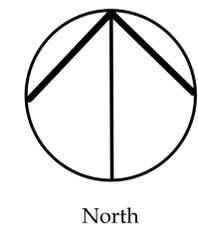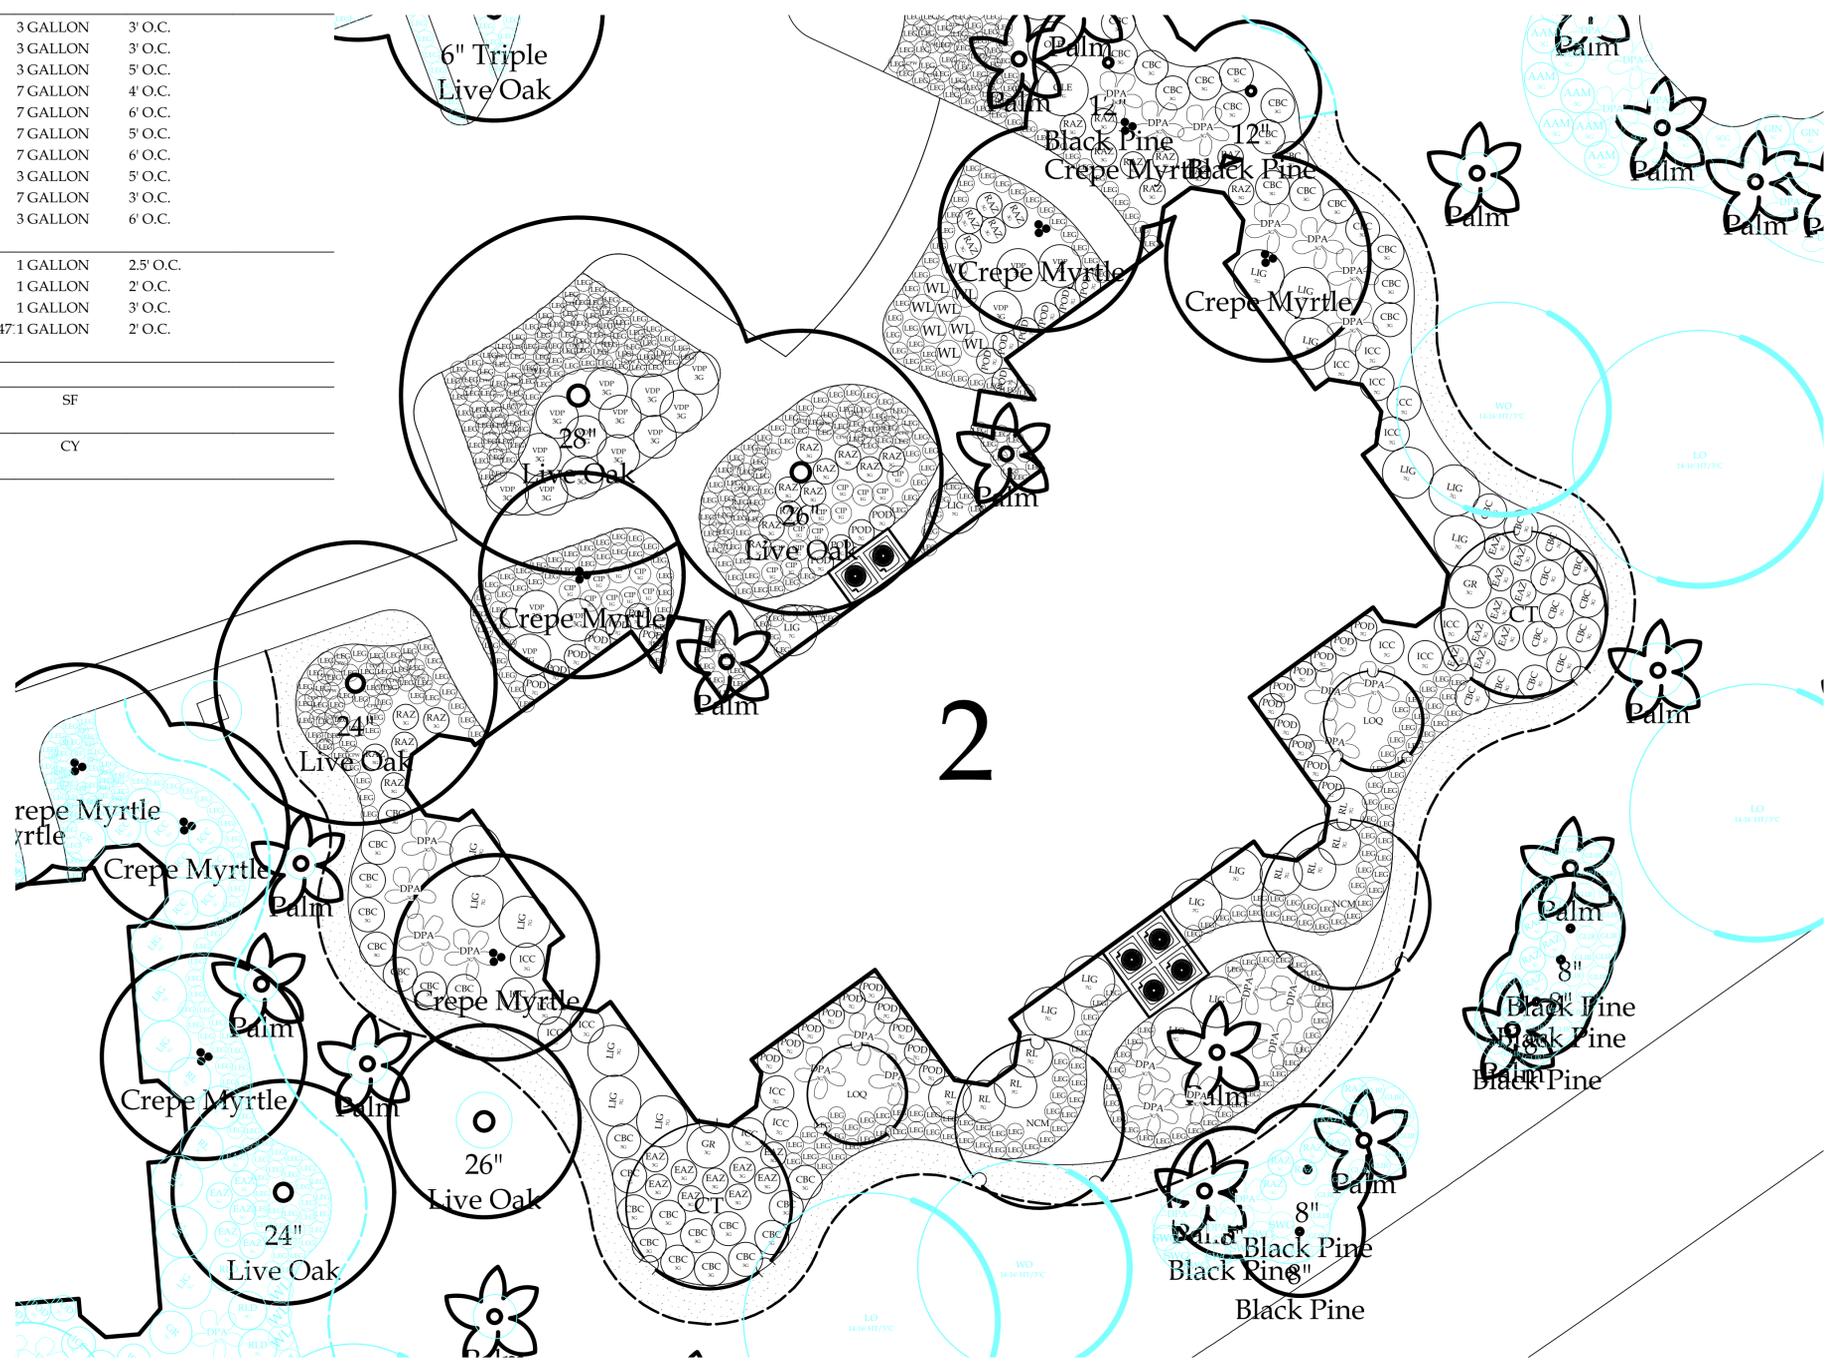

618 Chestnut Road
Suite 201
Myrtle Beach SC 29572
843 692-9999 Fax 843 692-9899
www.environmentalconceptsllc.com

This drawing is an instrument of service and remains the property of ENVIRONMENTAL CONCEPTS, LLC. All Rights Reserved. It may not be used or reproduced in any manner without their written permission. Any infringement is subject to legal action. ENVIRONMENTAL CONCEPTS, LLC is a Registered Service Mark in South Carolina. Acceptance of these plans also constitutes acceptance of the Letter Of Agreement To Begin Work/ Hourly Rates And General Conditions previously furnished to the Client.

PROJECT


Site Development Plans
Kingston Plantation
Landscape Master Plan
Horry County • South Carolina
prepared for:
Kingston Plantation
Master Association

PROJECT NUMBER
18-024

RELEASE
Review

DATE
12/20/19

REVISIONS

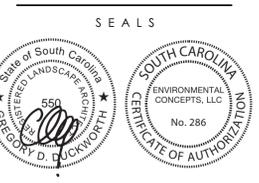




SHEET TITLE
Windermere By The Sea
Building #2

SHEET NUMBER
L-9.02

© 2019 ENVIRONMENTAL CONCEPTS, LLC

Planting Schedule - Building #3

Symbol	Quantity	Common Name	Latin Name	Scheduled Size	Spacing	Comment
Trees						
NCM	2	Natchez Crepe Myrtle	Lagerstroemia indica 'Natchez'	10 - 12' HT	AS SHOWN	
Shrubs						
RAZ	26	Red Ruffles Azalea	Azalea 'Red Ruffles'	3 GALLON	3' O.C.	
EAZ	26	Autumn Ember Azalea	Azalea x 'Autumn Ember'	3 GALLON	3' O.C.	
BDWP	3	White Profusion Butterfly Bush	Buddleja davidii 'White Profusion'	3 GALLON	7' O.C.	
GR	6	Gardenia	Gardenia jasminoides	3 GALLON	5' O.C.	
ICC	28	Compact Japanese Holly	Ilex crenata 'Compacta'	7 GALLON	4' O.C.	
LIG	16	Japanese Ligustrum	Ligustrum japonicum	7 GALLON	6' O.C.	
RLD	22	Dwarf Loropetalum	Loropetalum chinense 'Daruma'	3 GALLON	4.5' O.C.	
RL	6	Ruby Loropetalum	Loropetalum chinense 'Ruby'	7 GALLON	5' O.C.	
VDP	5	Variiegated Japanese Pittosporum	Pittosporum tobira 'Variegatum'	3 GALLON	5' O.C.	
POD	44	Yew Podocarpus	Podocarpus macrophyllus	7 GALLON	3' O.C.	
DPA	21	Dwarf Palmetto	Sabal minor	3 GALLON	6' O.C.	
Groundcovers						
JPY	12	Spreading Japanese Plum Yew	Cephalotaxus harringtonia 'Prostrata'	3 GALLON	3' O.C.	
AI	40	African Iris	Diets vegeta	1 GALLON	1.5' O.C.	
WL	48	Weeping Lantana	Lantana montevidensis	1 GALLON	3' O.C.	
LEG	457	Emerald Goddess® Liriope	Liriope muscari 'Love Potion No. 13' P.P.# 1547	1 GALLON	2' O.C.	
RF	27	Goldsturm Black Eyed Susan	Rudbeckia fulgida var. sullivanti 'Goldsturm'	1 GALLON	1.5' O.C.	
Ornamental Grass						
SWG	27	Sweet Grass	Muhlenbergia filipes	1 GALLON	3' O.C.	
Turf Grass						
SOD	2,347 SF	St. Augustine	Stenotaphrum secundatum	SF		
Mulch						
HW-M	5,099 SF	Double Hammered Hardwood		CY		
Stone/Edging						

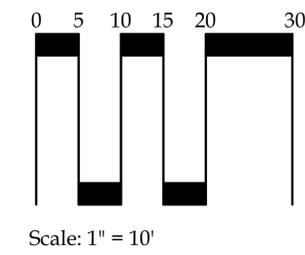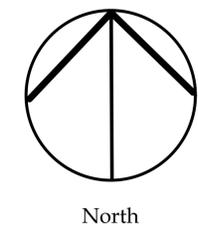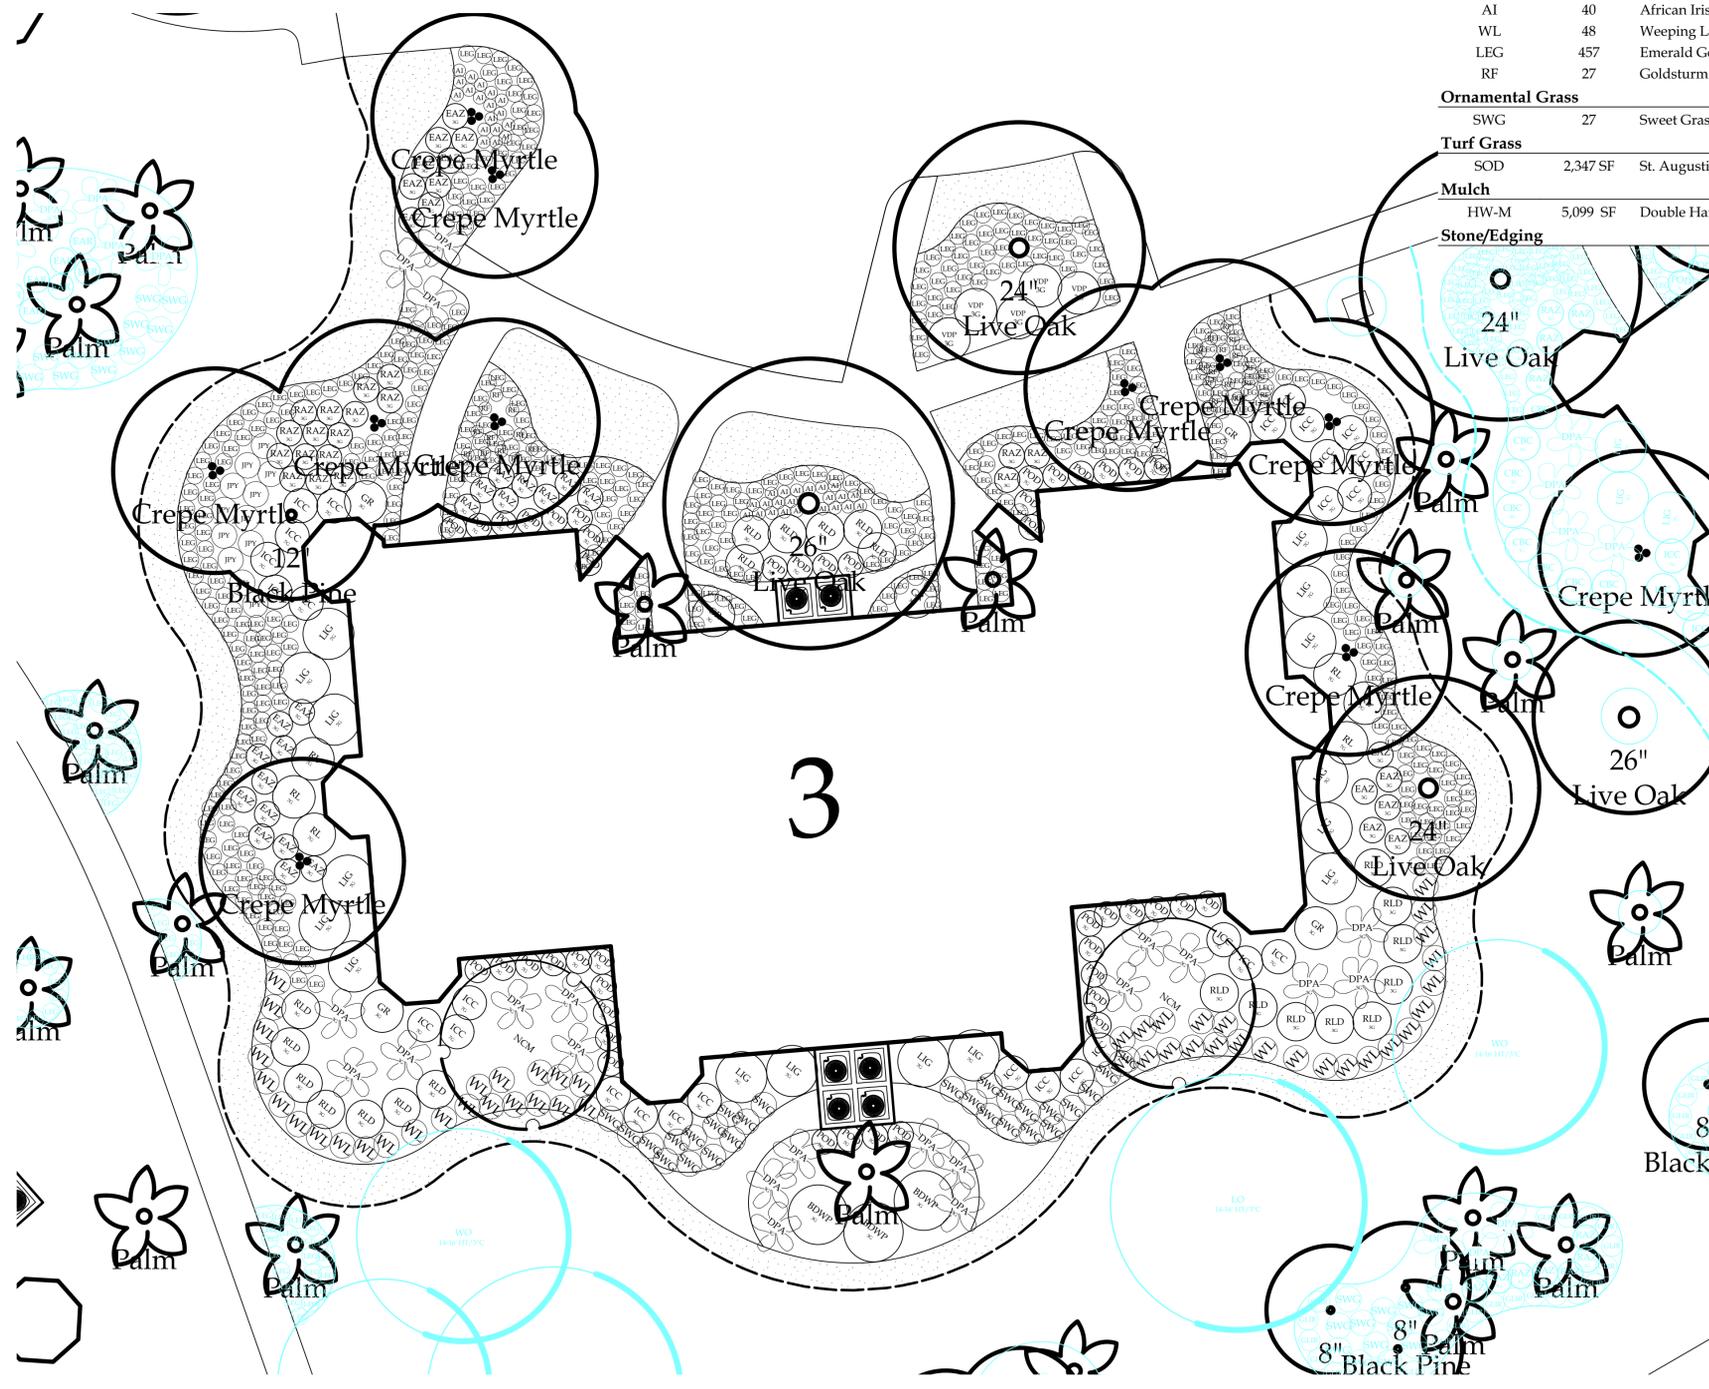

618 Chestnut Road
Suite 201
Myrtle Beach SC 29572
843 692-9999 Fax 843 692-9899
www.environmentalconceptsllc.com

This drawing is an instrument of service and remains the property of ENVIRONMENTAL CONCEPTS, LLC. All Rights Reserved. It may not be used or reproduced in any manner without their written permission. Any infringement is subject to legal action. ENVIRONMENTAL CONCEPTS, LLC is a Registered Service Mark in South Carolina. Acceptance of these plans also constitutes acceptance of the Letter Of Agreement To Begin Work/Hourly Rates And General Conditions previously furnished to the Client.

PROJECT

Site Development Plans
Kingston Plantation
Landscape Master Plan
Horry County • South Carolina
prepared for:
Kingston Plantation
Master Association

PROJECT NUMBER
18-024

RELEASE
Review

DATE
12/20/19

REVISIONS

SEALS



SHEET TITLE
Windermere By The Sea
Building #3



SHEET NUMBER

L-9.03

© 2019 ENVIRONMENTAL CONCEPTS, LLC

Planting Schedule - Building #5

Symbol	Quantity	Common Name	Latin Name	Scheduled Size	Spacing	Comment
Trees						
LOQ	1	Loquat	Eriobotrya japonica	8 - 10' HT	AS SHOWN	
NCM	9	Natchez Crape Myrtle	Lagerstroemia indica 'Natchez'	10 - 12' HT	AS SHOWN	
CT	1	Chaste Tree	Vitex agnus-castus	15 GALLON	AS SHOWN	
Shrubs						
EAZ	33	Autumn Ember Azalea	Azalea x 'Autumn Ember'	3 GALLON	3' O.C.	
AAZ-1	10	Azalea Autumn Moonlight™	Azalea x 'Autumn Moonlight'	3 GALLON	4' O.C.	
GR	4	Gardenia	Gardenia jasminoides	3 GALLON	5' O.C.	
ICC	16	Compact Japanese Holly	Ilex crenata 'Compacta'	7 GALLON	4' O.C.	
LIG	22	Japanese Ligustrum	Ligustrum japonicum	7 GALLON	6' O.C.	
RLD	8	Dwarf Loropetalum	Loropetalum chinense 'Daruma'	3 GALLON	4.5' O.C.	
RL	12	Ruby Loropetalum	Loropetalum chinense 'Ruby'	7 GALLON	5' O.C.	
VDP	11	Variiegated Japanese Pittosporum	Pittosporum tobira 'Variegatum'	3 GALLON	5' O.C.	
POD	57	Yew Podocarpus	Podocarpus macrophyllus	7 GALLON	3' O.C.	
DPA	36	Dwarf Palmetto	Sabal minor	3 GALLON	6' O.C.	
Groundcovers						
JPY	7	Spreading Japanese Plum Yew	Cephalotaxus harringtonia 'Prostrata'	3 GALLON	3' O.C.	
AI	58	African Iris	Dietes vegeta	1 GALLON	1.5' O.C.	
LEG	341	Emerald Goddess® Liriope	Liriope muscari 'Love Potion No. 13' P.P.# 1547	1 GALLON	2' O.C.	
RF	37	Goldsturm Black Eyed Susan	Rudbeckia fulgida var. sullivantii 'Goldsturm'	1 GALLON	1.5' O.C.	
Ornamental Grass						
SWG	59	Sweet Grass	Muhlenbergia filipes	1 GALLON	3' O.C.	
Turf Grass						
SOD	2,680 SF	St. Augustine	Stenotaphrum secundatum		SF	
Mulch						
HW-M	6,981 SF	Double Hammered Hardwood			CY	
Stone/Edging						

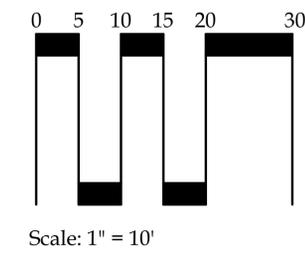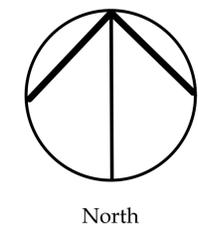

© 2019 ENVIRONMENTAL CONCEPTS, LLC



618 Chestnut Road
Suite 201
Myrtle Beach SC 29572
843 692-9999 Fax 843 692-9899
www.environmentalconceptsllc.com

This drawing is an instrument of service and remains the property of ENVIRONMENTAL CONCEPTS, LLC. All Rights Reserved. It may not be used or reproduced in any manner without their written permission. Any infringement is subject to legal action. ENVIRONMENTAL CONCEPTS, LLC is a Registered Service Mark in South Carolina. Acceptance of these plans also constitutes acceptance of the Letter Of Agreement To Begin Work/Hourly Rates And General Conditions previously furnished to the Client.

PROJECT

Site Development Plans
Kingston Plantation
Landscape Master Plan
Horry County • South Carolina
prepared for:
Kingston Plantation
Master Association

PROJECT NUMBER
18-024

RELEASE
Review

DATE
12/20/19

REVISIONS

SEALS






SHEET TITLE
Windermere By The Sea
Building # 5

SHEET NUMBER
L-9.05

Planting Schedule - Building #6

Symbol	Quantity	Common Name	Latin Name	Scheduled Size	Spacing	Comment
Trees						
NCM	7	Natchez Crape Myrtle	Lagerstroemia indica 'Natchez'	10 - 12' HT	AS SHOWN	
SP-B	2	Sabal Palm	Sabal palmetto	10 - 12' HT (Trunk)	AS SHOWN	
CT	2	Chaste Tree	Vitex agnus-castus	15 GALLON	AS SHOWN	
Shrubs						
EAZ	17	Autumn Ember Azalea	Azalea x 'Autumn Ember'	3 GALLON	3' O.C.	
AAZ-1	24	Azalea Autumn Moonlight™	Azalea x 'Autumn Moonlight'	3 GALLON	4' O.C.	
VCL	23	Variiegated Cleyera	Cleyera japonica 'variegata'	3 GALLON	5' O.C.	
GR	2	Gardenia	Gardenia jasminoides	3 GALLON	5' O.C.	
ICC	13	Compact Japanese Holly	Ilex crenata 'Compacta'	7 GALLON	4' O.C.	
LIG	6	Japanese Ligustrum	Ligustrum japonicum	7 GALLON	6' O.C.	
RLD	15	Dwarf Loropetalum	Loropetalum chinense 'Daruma'	3 GALLON	4.5' O.C.	
RL	12	Ruby Loropetalum	Loropetalum chinense 'Ruby'	7 GALLON	5' O.C.	
VDP	20	Variiegated Japanese Pittosporum	Pittosporum tobira 'Variegatum'	3 GALLON	5' O.C.	
POD	59	Yew Podocarpus	Podocarpus macrophyllus	7 GALLON	3' O.C.	
DPA	36	Dwarf Palmetto	Sabal minor	3 GALLON	6' O.C.	
Groundcovers						
AI	52	African Iris	Diets vegeta	1 GALLON	1.5' O.C.	
CPW	20	PowWow® Wild Berry Coneflower	Echinacea purpurea 'PAS702917'	1 GALLON	2' O.C.	
LEG	351	Emerald Goddess® Liriope	Liriope muscari 'Love Potion No. 13' P.P.# 1547:1	1 GALLON	2' O.C.	
Ornamental Grass						
SWG	41	Sweet Grass	Muhlenbergia filipes	1 GALLON	3' O.C.	
Turf Grass						
SOD	2,883 SF	St. Augustine	Stenotaphrum secundatum		SF	
Mulch						
HW-M	7,330 SF	Double Hammered Hardwood			CY	
Stone/Edging						

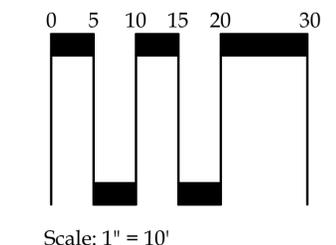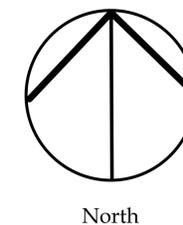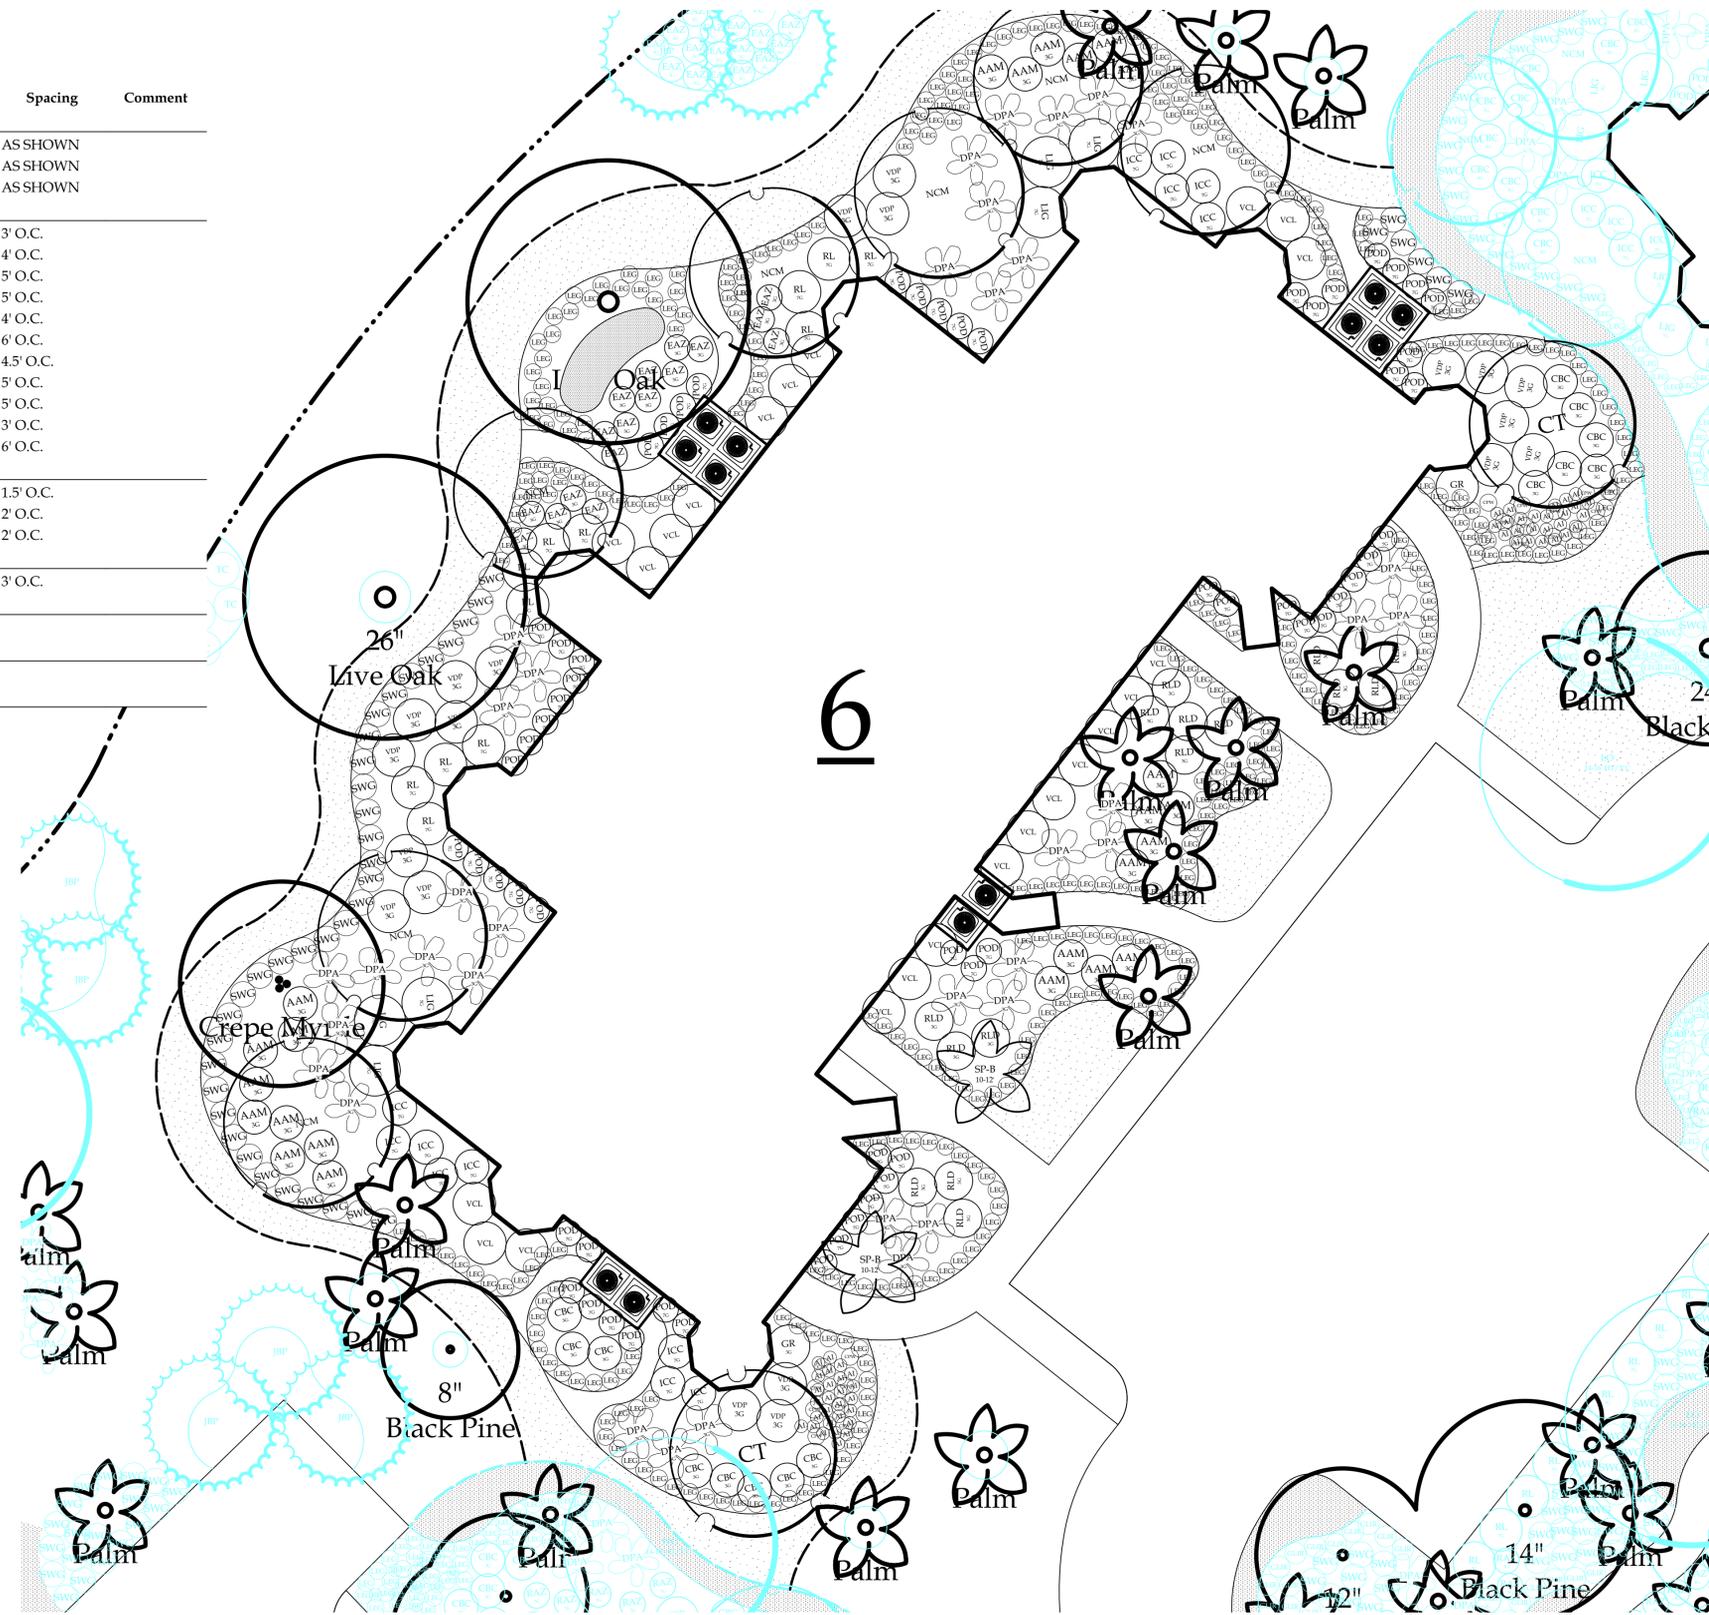

© 2019 ENVIRONMENTAL CONCEPTS, LLC



618 Chestnut Road
Suite 201
Myrtle Beach SC 29572
843 692-9999 Fax 843 692-9899
www.environmentalconceptsllc.com

This drawing is an instrument of service and remains the property of ENVIRONMENTAL CONCEPTS, LLC. All Rights Reserved. It may not be used or reproduced in any manner without their written permission. Any infringement is subject to legal action. ENVIRONMENTAL CONCEPTS, LLC is a Registered Service Mark in South Carolina. Acceptance of these plans also constitutes acceptance of the Letter Of Agreement To Begin Work/Hourly Rates And General Conditions previously furnished to the Client.

PROJECT

Site Development Plans
Kingston Plantation
Landscape Master Plan
Horry County • South Carolina
prepared for:
Kingston Plantation
Master Association

PROJECT NUMBER

18-024

RELEASE

Review

DATE

12/20/19

REVISIONS

SEALS



SHEET TITLE


Windermere By The Sea
Building # 6

SHEET NUMBER

L-9.06

Planting Schedule - Building #7

Symbol	Quantity	Common Name	Latin Name	Scheduled Size	Spacing	Comment
Trees						
LOQ	2	Loquat	Eriobotrya japonica	8 - 10' HT	AS SHOWN	
NCM	4	Natchez Crape Myrtle	Lagerstroemia indica 'Natchez'	10 - 12' HT	AS SHOWN	
CT	3	Chaste Tree	Vitex agnus-castus	15 GALLON	AS SHOWN	
Shrubs						
RAZ	26	Red Ruffles Azalea	Azalea 'Red Ruffles'	3 GALLON	3' O.C.	
EAZ	18	Autumn Ember Azalea	Azalea x 'Autumn Ember'	3 GALLON	3' O.C.	
GR	4	Gardenia	Gardenia jasminoides	3 GALLON	5' O.C.	
ICC	16	Compact Japanese Holly	Ilex crenata 'Compacta'	7 GALLON	4' O.C.	
LIG	21	Japanese Ligustrum	Ligustrum japonicum	7 GALLON	6' O.C.	
RLD	14	Dwarf Loropetalum	Loropetalum chinense 'Daruma'	3 GALLON	4.5' O.C.	
VDP	16	Variiegated Japanese Pittosporum	Pittosporum tobira 'Variegatum'	3 GALLON	5' O.C.	
POD	55	Yew Podocarpus	Podocarpus macrophyllus	7 GALLON	3' O.C.	
DPA	32	Dwarf Palmetto	Sabal minor	3 GALLON	6' O.C.	
Groundcovers						
CIP	15	Cast Iron Plant	Aspidistra elatior	1 GALLON	2.5' O.C.	
LEG	247	Emerald Goddess® Liriope	Liriope muscari 'Love Potion No. 13' P.P.# 15471	1 GALLON	2' O.C.	
RF	31	Goldsturm Black Eyed Susan	Rudbeckia fulgida var. sullivantii 'Goldsturm'	1 GALLON	1.5' O.C.	
Ornamental Grass						
SWG	44	Sweet Grass	Muhlenbergia filipes	1 GALLON	3' O.C.	
Turf Grass						
SOD	1,719 SF	St. Augustine	Stenotaphrum secundatum		SF	
Mulch						
HW-M	6,337 SF	Double Hammered Hardwood			CY	
Stone/Edging						

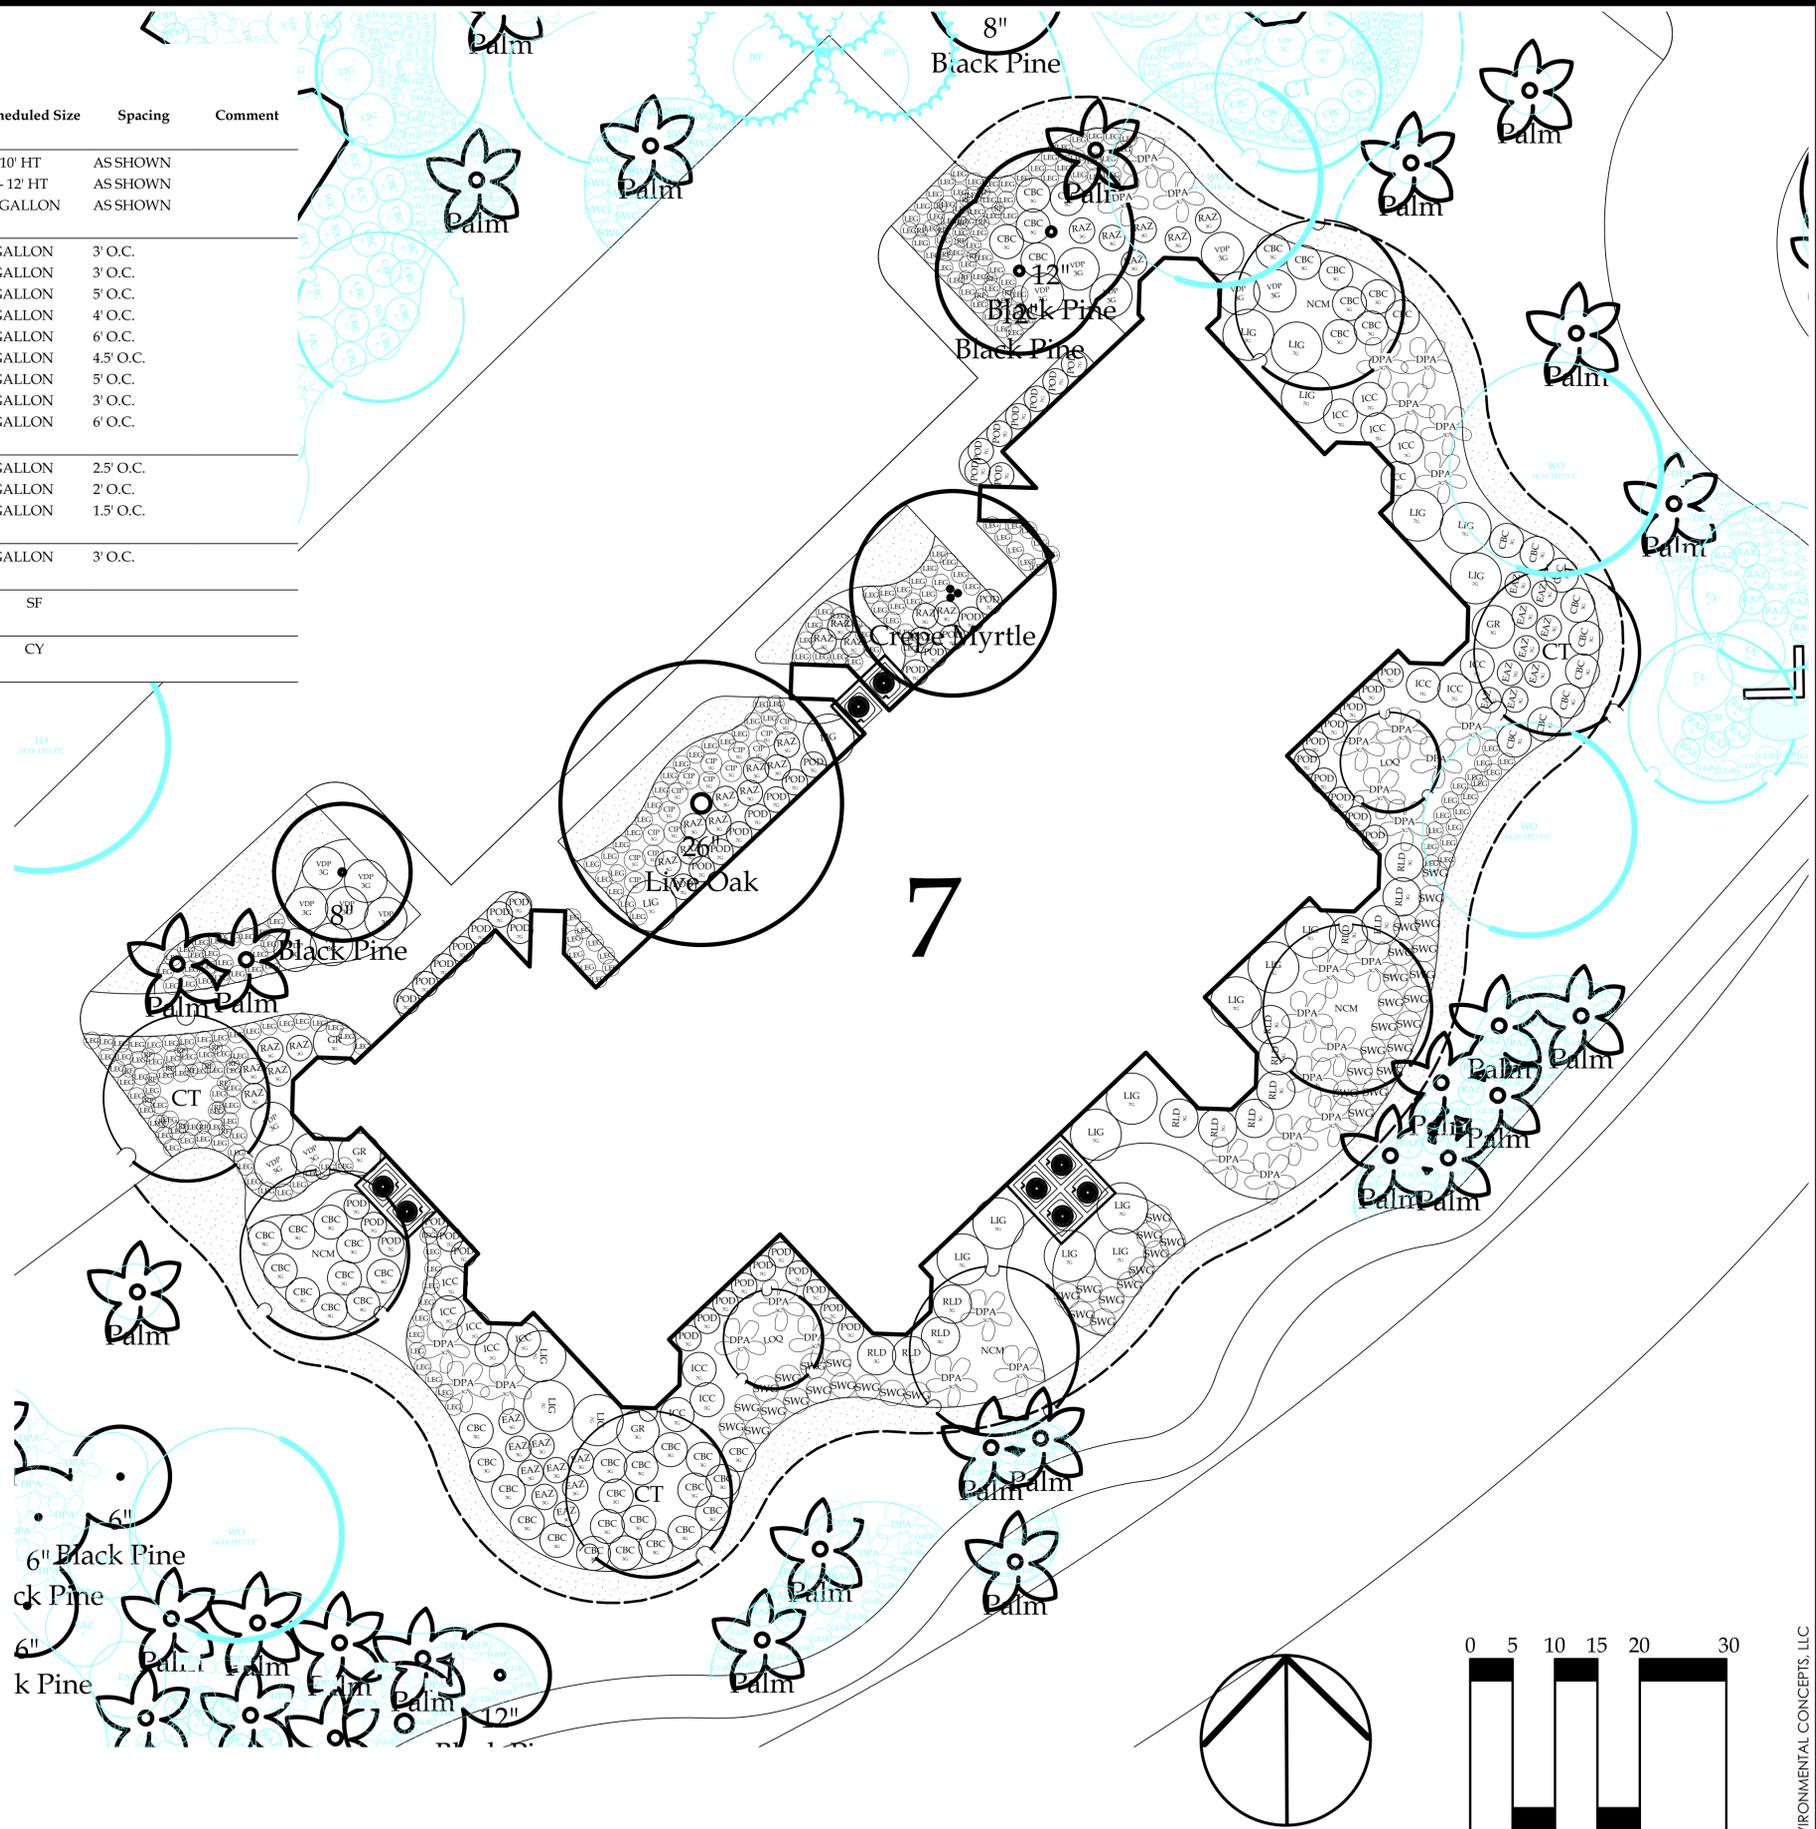

618 Chestnut Road
Suite 201
Myrtle Beach SC 29572
843 692-9999 Fax 843 692-9899
www.environmentalconceptsllc.com

This drawing is an instrument of service and remains the property of ENVIRONMENTAL CONCEPTS, LLC. All Rights Reserved. It may not be used or reproduced in any manner without their written permission. Any infringement is subject to legal action. ENVIRONMENTAL CONCEPTS, LLC is a Registered Service Mark in South Carolina. Acceptance of these plans also constitutes acceptance of the Letter Of Agreement To Begin Work/Hourly Rates And General Conditions previously furnished to the Client.

PROJECT

Site Development Plans
Kingston Plantation
Landscape Master Plan
Horry County • South Carolina
prepared for:
Kingston Plantation
Master Association

PROJECT NUMBER
18-024

RELEASE
Review

DATE
12/20/19

REVISIONS

SEALS




SHEET TITLE
Windermere By The Sea
Building # 7

SHEET NUMBER

L-9.07

© 2019 ENVIRONMENTAL CONCEPTS, LLC

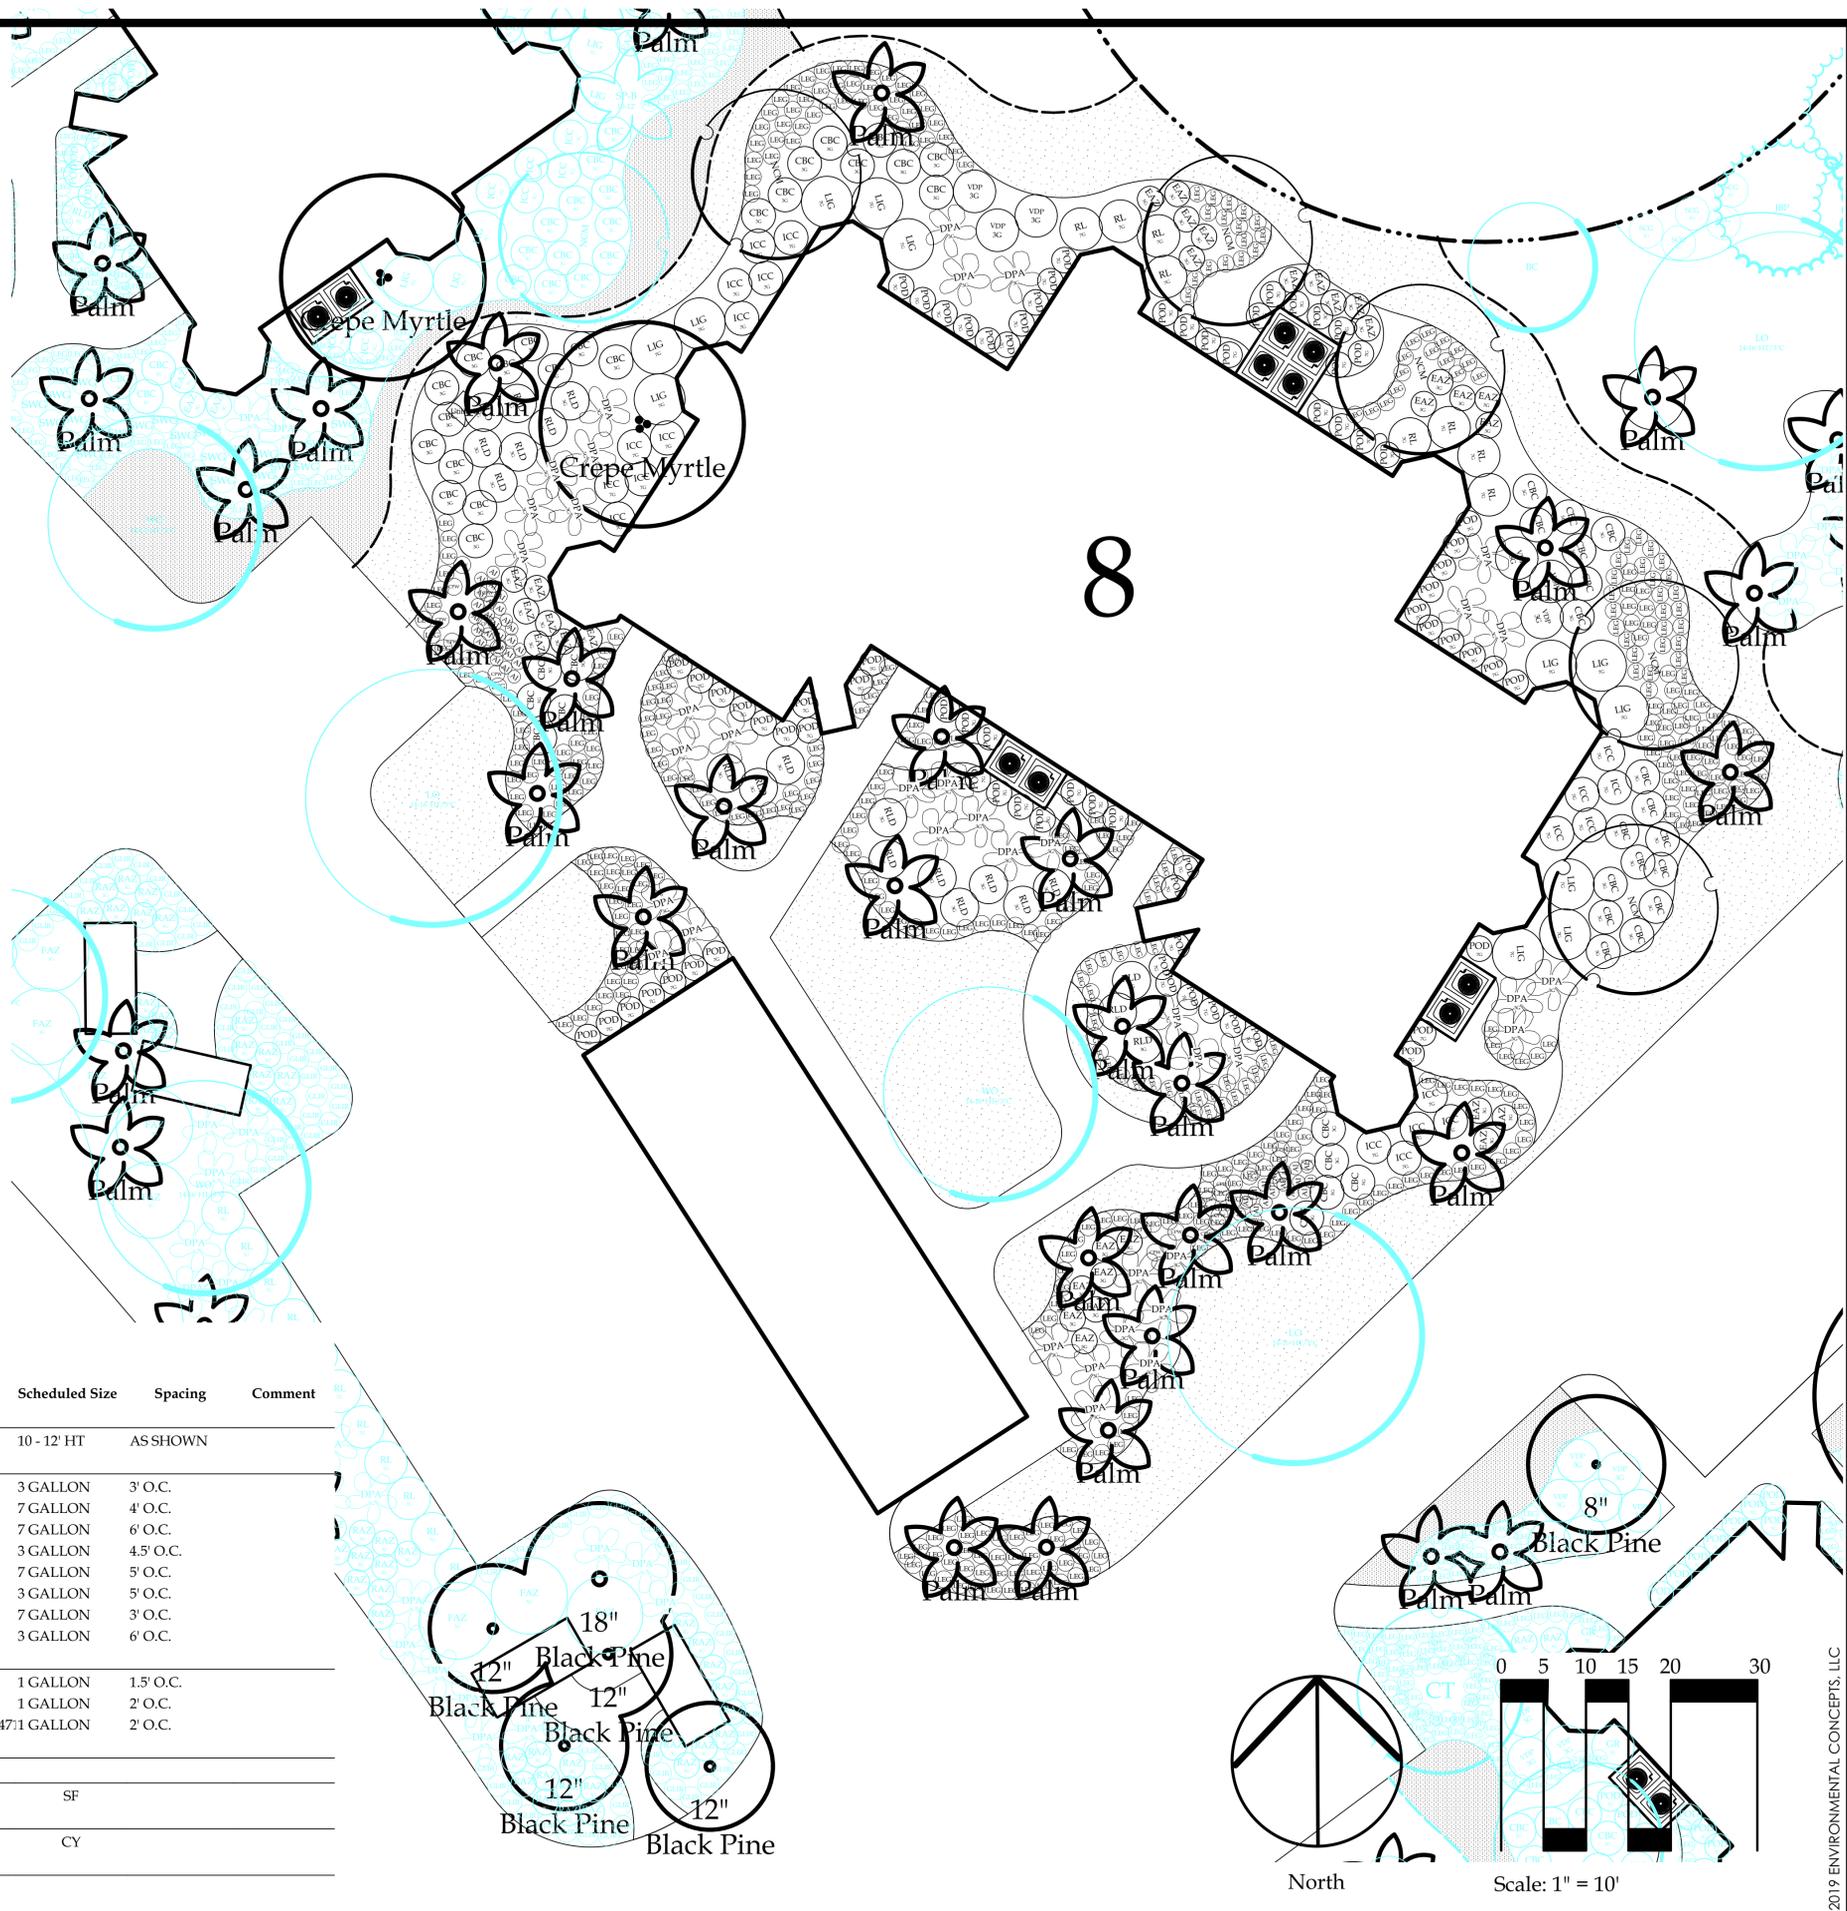

Planting Schedule - Building #8

Symbol	Quantity	Common Name	Latin Name	Scheduled Size	Spacing	Comment
Trees						
NCM	5	Natchez Crape Myrtle	Lagerstroemia indica 'Natchez'	10 - 12' HT	AS SHOWN	
Shrubs						
EAZ	32	Autumn Ember Azalea	Azalea x 'Autumn Ember'	3 GALLON	3' O.C.	
ICC	20	Compact Japanese Holly	Ilex crenata 'Compacta'	7 GALLON	4' O.C.	
LIG	12	Japanese Ligustrum	Ligustrum japonicum	7 GALLON	6' O.C.	
RLD	20	Dwarf Loropetalum	Loropetalum chinense 'Daruma'	3 GALLON	4.5' O.C.	
RL	8	Ruby Loropetalum	Loropetalum chinense 'Ruby'	7 GALLON	5' O.C.	
VDP	6	Variegated Japanese Pittosporum	Pittosporum tobira 'Variegatum'	3 GALLON	5' O.C.	
POD	74	Yew Podocarpus	Podocarpus macrophyllus	7 GALLON	3' O.C.	
DPA	38	Dwarf Palmetto	Sabal minor	3 GALLON	6' O.C.	
Groundcovers						
AI	42	African Iris	Diets vegeta	1 GALLON	1.5' O.C.	
CPW	22	PowWow® Wild Berry Coneflower	Echinacea purpurea 'PAS702917'	1 GALLON	2' O.C.	
LEG	459	Emerald Goddess® Liriope	Liriope muscari 'Love Potion No. 13' P.P.# 15471	1 GALLON	2' O.C.	
Ornamental Grass						
Turf Grass						
SOD	751 SF	St. Augustine	Stenotaphrum secundatum		SF	
Mulch						
HW-M	6,766 SF	Double Hammered Hardwood			CY	
Stone/Edging						



618 Chestnut Road
Suite 201
Myrtle Beach SC 29572
843 692-9999 Fax 843 692-9899
www.environmentalconceptsllc.com

This drawing is an instrument of service and remains the property of ENVIRONMENTAL CONCEPTS, LLC. All Rights Reserved. It may not be used or reproduced in any manner without their written permission. Any infringement is subject to legal action. ENVIRONMENTAL CONCEPTS, LLC is a Registered Service Mark in South Carolina. Acceptance of these plans also constitutes acceptance of the Letter Of Agreement To Begin Work/Hourly Rates And General Conditions previously furnished to the Client.

PROJECT

Site Development Plans
Kingston Plantation
Landscape Master Plan
Horry County • South Carolina
prepared for:
Kingston Plantation
Master Association


PROJECT NUMBER
18-024

RELEASE
Review

DATE
12/20/19

REVISIONS

SEALS

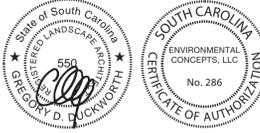

SHEET TITLE
Windermere By The Sea
Building # 8


SHEET NUMBER

L-9.08

© 2019 ENVIRONMENTAL CONCEPTS, LLC

Planting Schedule - Building #9

Symbol	Quantity	Common Name	Latin Name	Scheduled Size	Spacing	Comment
Trees						
NCM	4	Natchez Crape Myrtle	Lagerstroemia indica 'Natchez'	10 - 12' HT	AS SHOWN	
SP-B	4	Sabal Palm	Sabal palmetto	10 - 12' HT (Trunk)	AS SHOWN	
CT	1	Chaste Tree	Vitex agnus-castus	15 GALLON	AS SHOWN	
Shrubs						
EAZ	35	Autumn Ember Azalea	Azalea x 'Autumn Ember'	3 GALLON	3' O.C.	
ICC	13	Compact Japanese Holly	Ilex crenata 'Compacta'	7 GALLON	4' O.C.	
LIG	9	Japanese Ligustrum	Ligustrum japonicum	7 GALLON	6' O.C.	
RLD	22	Dwarf Loropetalum	Loropetalum chinense 'Daruma'	3 GALLON	4.5' O.C.	
RL	8	Ruby Loropetalum	Loropetalum chinense 'Ruby'	7 GALLON	5' O.C.	
VDP	6	Variegated Japanese Pittosporum	Pittosporum tobira 'Variegatum'	3 GALLON	5' O.C.	
POD	74	Yew Podocarpus	Podocarpus macrophyllus	7 GALLON	3' O.C.	
DPA	21	Dwarf Palmetto	Sabal minor	3 GALLON	6' O.C.	
Groundcovers						
LEG	388	Emerald Goddess® Liriope	Liriope muscari 'Love Potion No. 13' P.P.# 1547	1 GALLON	2' O.C.	
RF	15	Goldsturm Black Eyed Susan	Rudbeckia fulgida var. sullivantii 'Goldsturm'	1 GALLON	1.5' O.C.	
Ornamental Grass						
SWG	43	Sweet Grass	Muhlenbergia filipes	1 GALLON	3' O.C.	
Turf Grass						
SOD	1,893 SF	St. Augustine	Stenotaphrum secundatum		SF	
Mulch						
HW-M	5,618 SF	Double Hammered Hardwood			CY	
Stone/Edging						

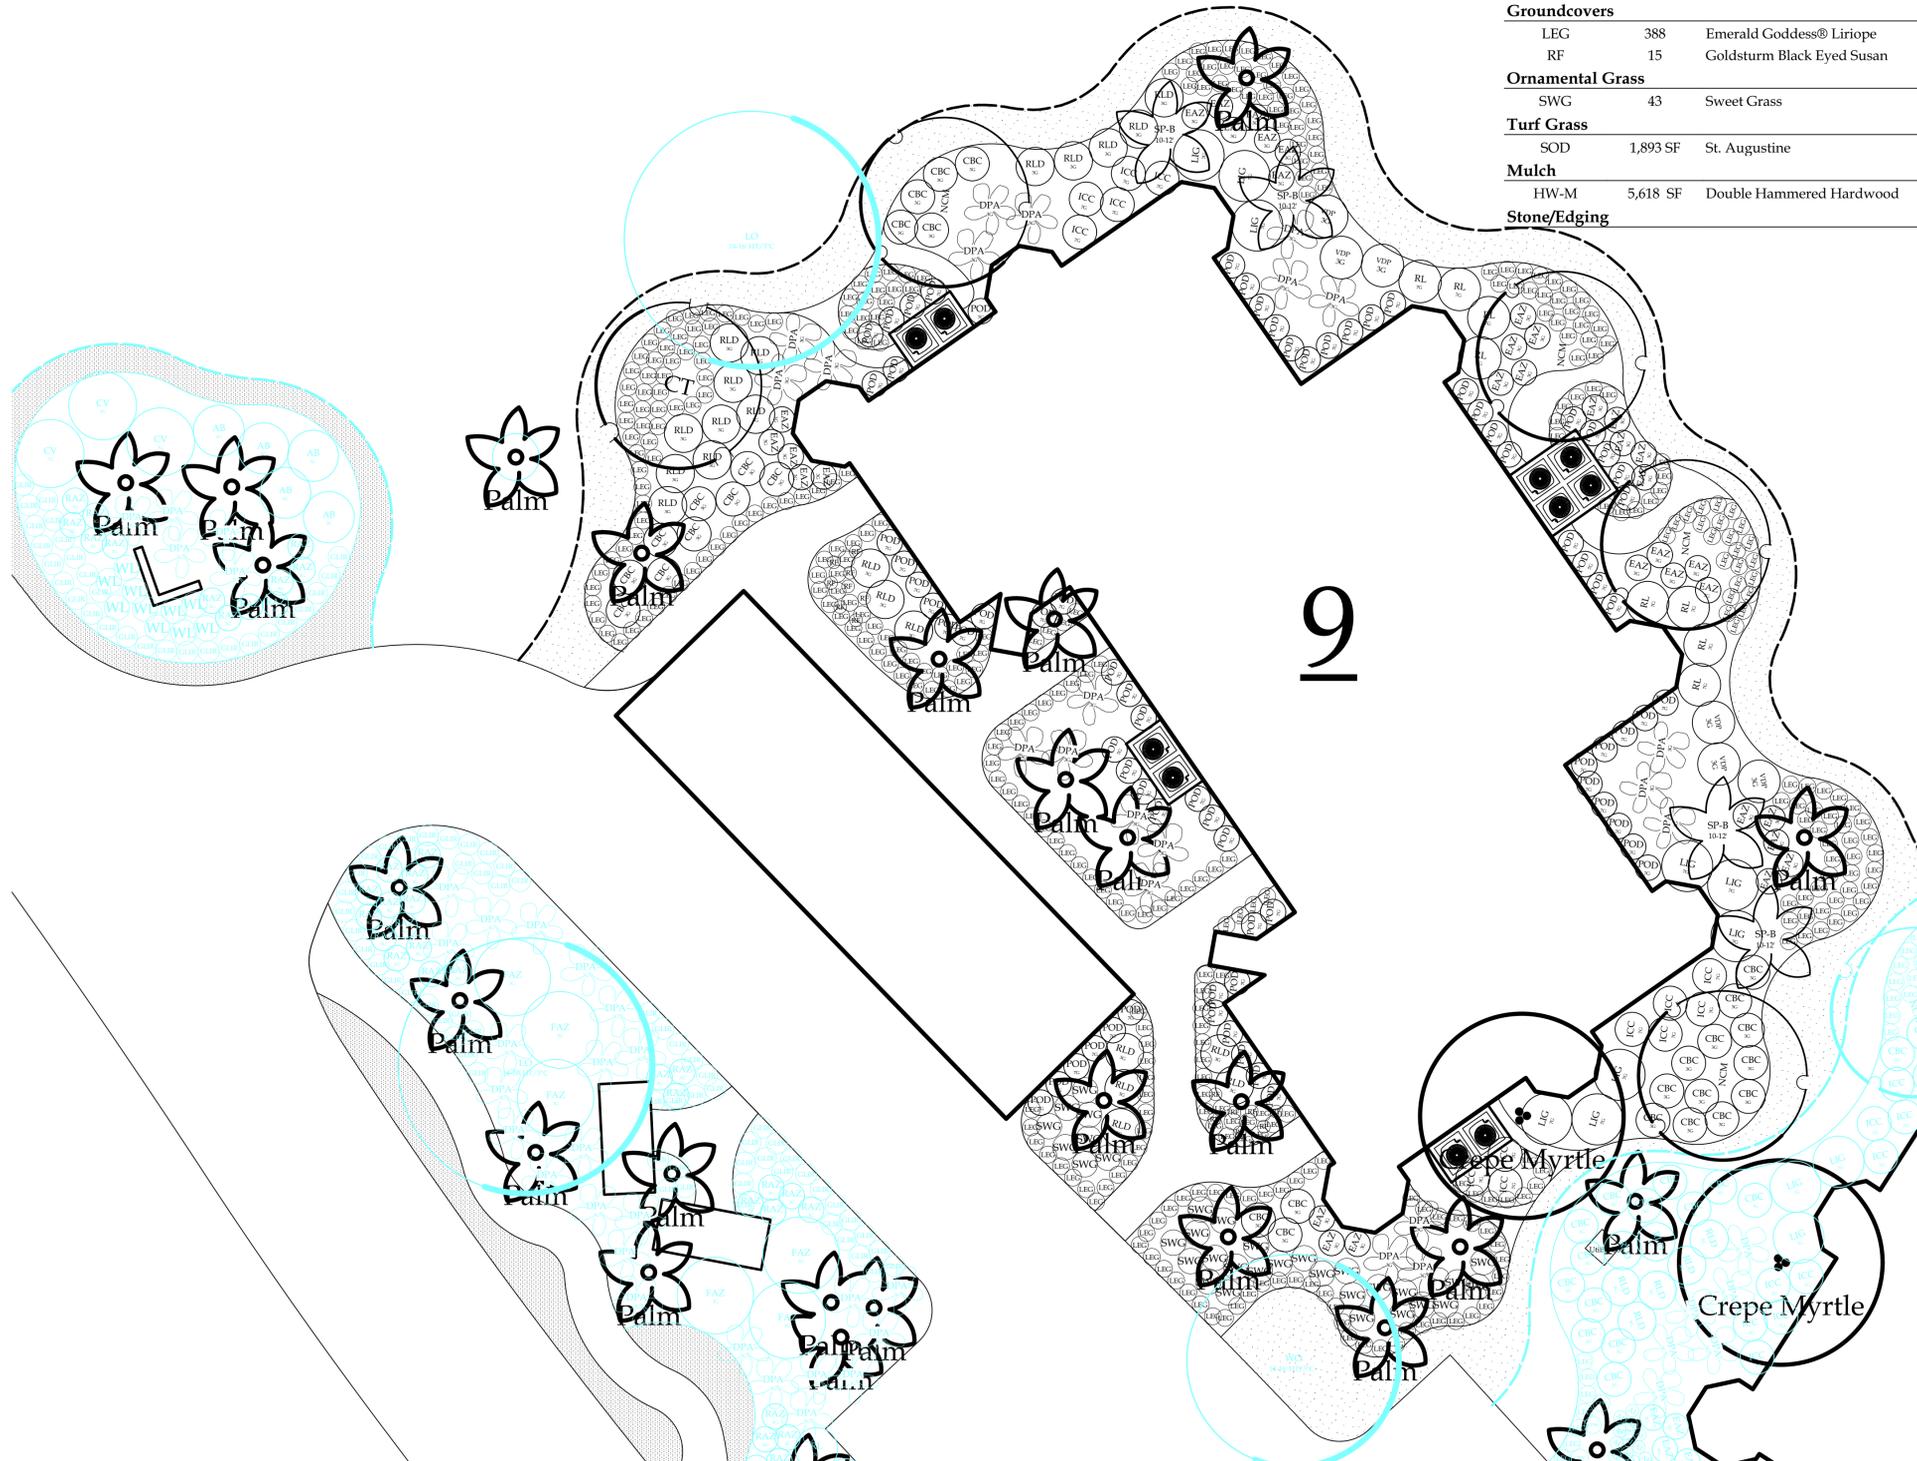

618 Chestnut Road
Suite 201
Myrtle Beach SC 29572
843 692-9999 Fax 843 692-9899
www.environmentalconceptsllc.com

This drawing is an instrument of service and remains the property of ENVIRONMENTAL CONCEPTS, LLC. All Rights Reserved. It may not be used or reproduced in any manner without their written permission. Any infringement is subject to legal action. ENVIRONMENTAL CONCEPTS, LLC is a Registered Service Mark in South Carolina. Acceptance of these plans also constitutes acceptance of the Letter Of Agreement To Begin Work/Hourly Rates And General Conditions previously furnished to the Client.

PROJECT

Site Development Plans
Kingston Plantation
Landscape Master Plan
Horry County • South Carolina
prepared for:
Kingston Plantation
Master Association


PROJECT NUMBER
18-024

RELEASE
Review

DATE
12/20/19

REVISIONS

SEALS

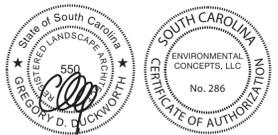

SHEET TITLE
Windermere By The Sea
Building # 9

SHEET NUMBER

L-9.09

© 2019 ENVIRONMENTAL CONCEPTS, LLC



618 Chestnut Road
Suite 201
Myrtle Beach, SC 29572
843 692-9999 Fax 843 692-9899
www.environmentalconceptslc.com

This drawing is an instrument of service and remains the property of ENVIRONMENTAL CONCEPTS, LLC. All Rights Reserved. It may not be used or reproduced in any manner without their written permission. Any infringement is subject to legal action. ENVIRONMENTAL CONCEPTS, LLC is a Registered Service Mark in South Carolina. Acceptance of these plans also constitutes acceptance of the Letter Of Agreement To Begin Work/Hourly Rates And General Conditions previously furnished to the Client.

PROJECT

Site Development Plans
**Kingston Plantation
Landscape Master Plan**
Horry County • South Carolina
prepared for:
**Kingston Plantation
Master Association**

PROJECT NUMBER
18-024

RELEASE
Review

DATE
12/20/19

REVISIONS

SEALS



SHEET TITLE
Windermere By The Sea
Common Area #1

SHEET NUMBER

L-9.10


© 2019 ENVIRONMENTAL CONCEPTS, LLC

Planting Schedule - Common Areas


Symbol	Quantity	Common Name	Latin Name	Scheduled Size	Spacing	Comment
Trees						
LOQ	1	Loquat	Eriobotrya japonica	8 - 10' HT	AS SHOWN	
NCM	7	Natchez Crape Myrtle	Lagerstroemia indica 'Natchez'	10 - 12' HT	AS SHOWN	
JBP	18	Japanese Black Pine	Pinus thunbergiana	6 - 8' HT	AS SHOWN	
WO	15	Wynstar Willow Oak	Quercus phellos 'QPMTF'	14-16' HT / 3" CAAS SHOWN		
LO	19	Southern Live Oak	Quercus virginiana	14 - 16' HT / 3" C AS SHOWN		
BC	7	Bald Cypress	Taxodium distichum	3" CAL.	AS SHOWN	
Shrubs						
GIN	10	Variiegated Shell Ginger	Alpinia zerumbet 'Variegata'	3 GALLON	4' O.C.	
RAZ	303	Red Ruffles Azalea	Azalea 'Red Ruffles'	3 GALLON	3' O.C.	
FAZ7	33	Formosa Azalea	Azalea indica 'Formosa'	7 GALLON	9' O.C.	
EAZ	105	Autumn Ember Azalea	Azalea x 'Autumn Ember'	3 GALLON	3' O.C.	
AAZ-1	25	Azalea Autumn Moonlight™	Azalea x 'Autumn Moonlight'	3 GALLON	4' O.C.	
EAR	17	Autumn Ruby Azalea	Azalea x 'Autumn Ruby'	3 GALLON	3' O.C.	
AB	5	American Beautyberry	Callicarpa americana	3 GALLON	6' O.C.	
TC	26	Tropicanna® Canna	Canna indica 'Phasion' P.P.# 10569	1 GALLON	4' O.C.	
RL	110	Ruby Loropetalum	Loropetalum chinense 'Ruby'	7 GALLON	5' O.C.	
POD	42	Yew Podocarpus	Podocarpus macrophyllus	7 GALLON	3' O.C.	
DPA	237	Dwarf Palmetto	Sabal minor	3 GALLON	6' O.C.	
CV	34	Chindo Sweet Viburnum	Viburnum awabuki 'Chindo'	7 GALLON	8' O.C.	
Groundcovers						
WL	67	Weeping Lantana	Lantana montevidensis	1 GALLON	3' O.C.	
GLIR	653	Evergreen Giant Liriope	Liriope muscari 'Evergreen Giant'	1 GALLON	2.5' O.C.	
LEG	687	Emerald Goddess® Liriope	Liriope muscari 'Love Potion No. 13' P.P.# 1547:1	1 GALLON	2' O.C.	
Ornamental Grass						
SWG	378	Sweet Grass	Muhlenbergia filipes	1 GALLON	3' O.C.	
SCG	32	Sand Cordgrass	Spartina bakeri	1 GALLON	4' O.C.	
Turf Grass						
SOD	4,192 SF	St. Augustine	Stenotaphrum secundatum		SF	
Mulch						
Stone/Edging						




North


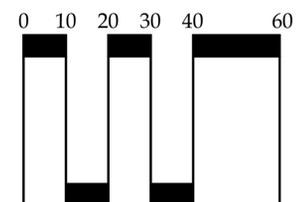


Scale: 1" = 20'

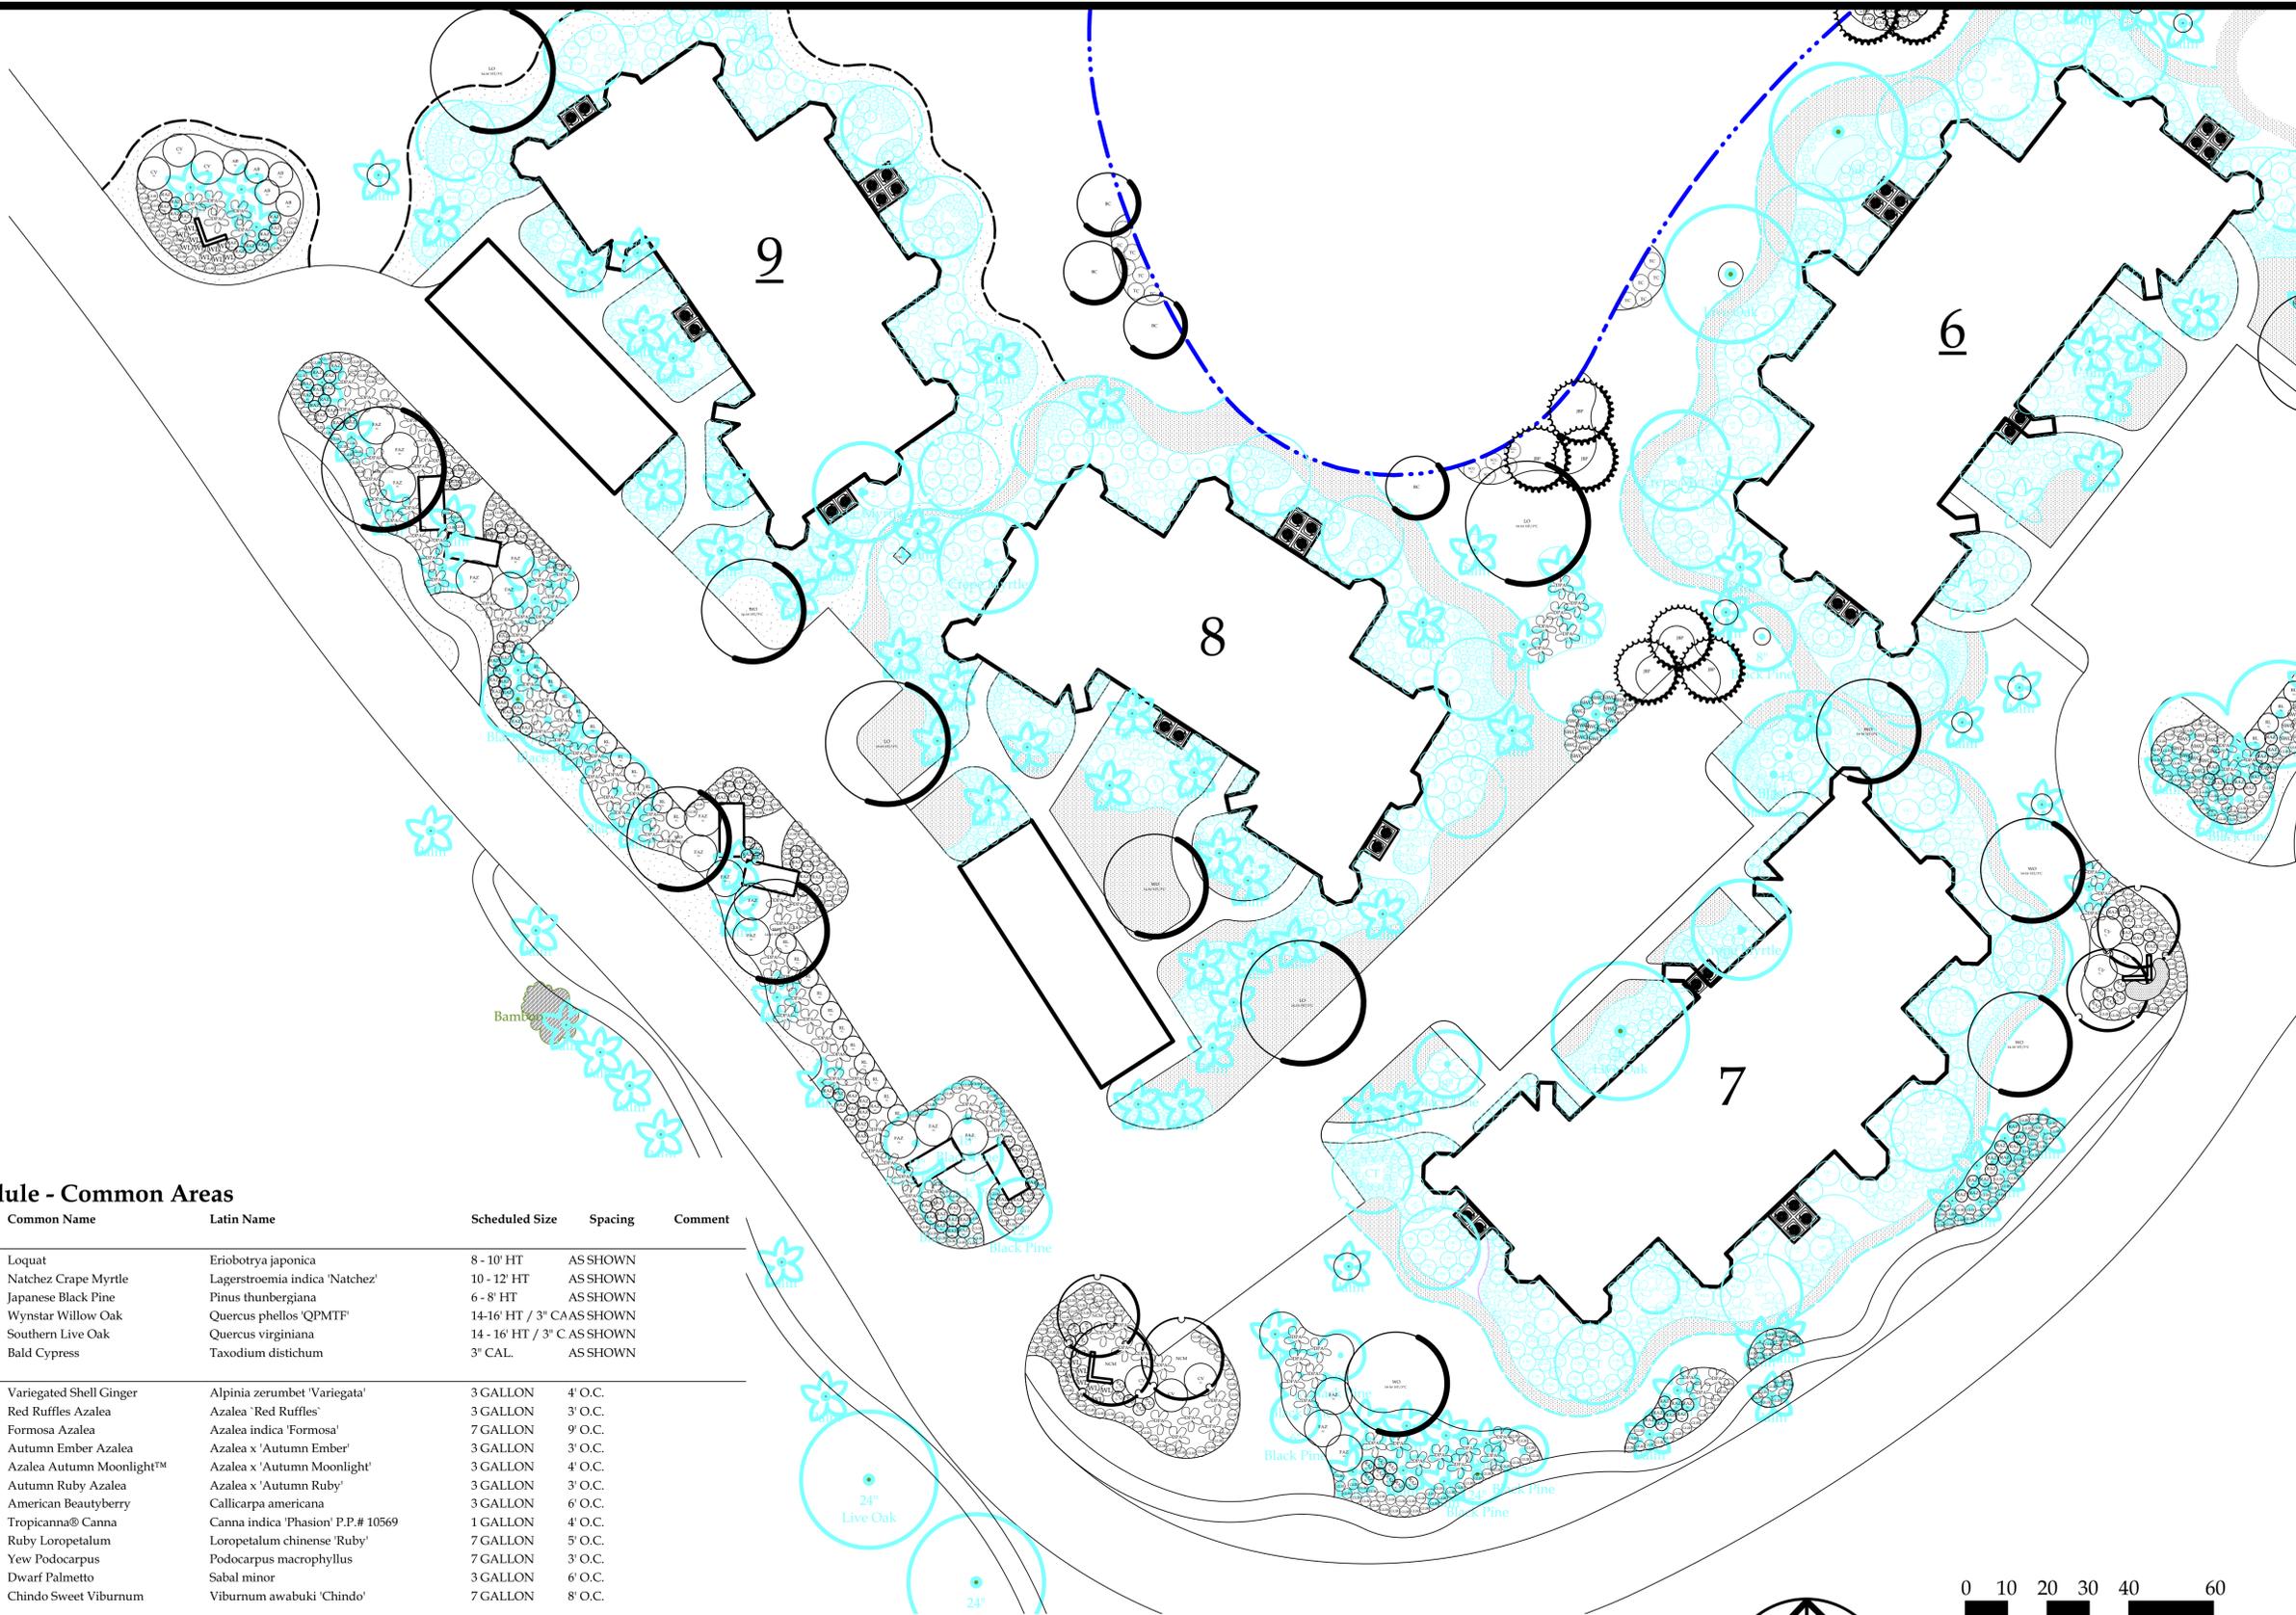

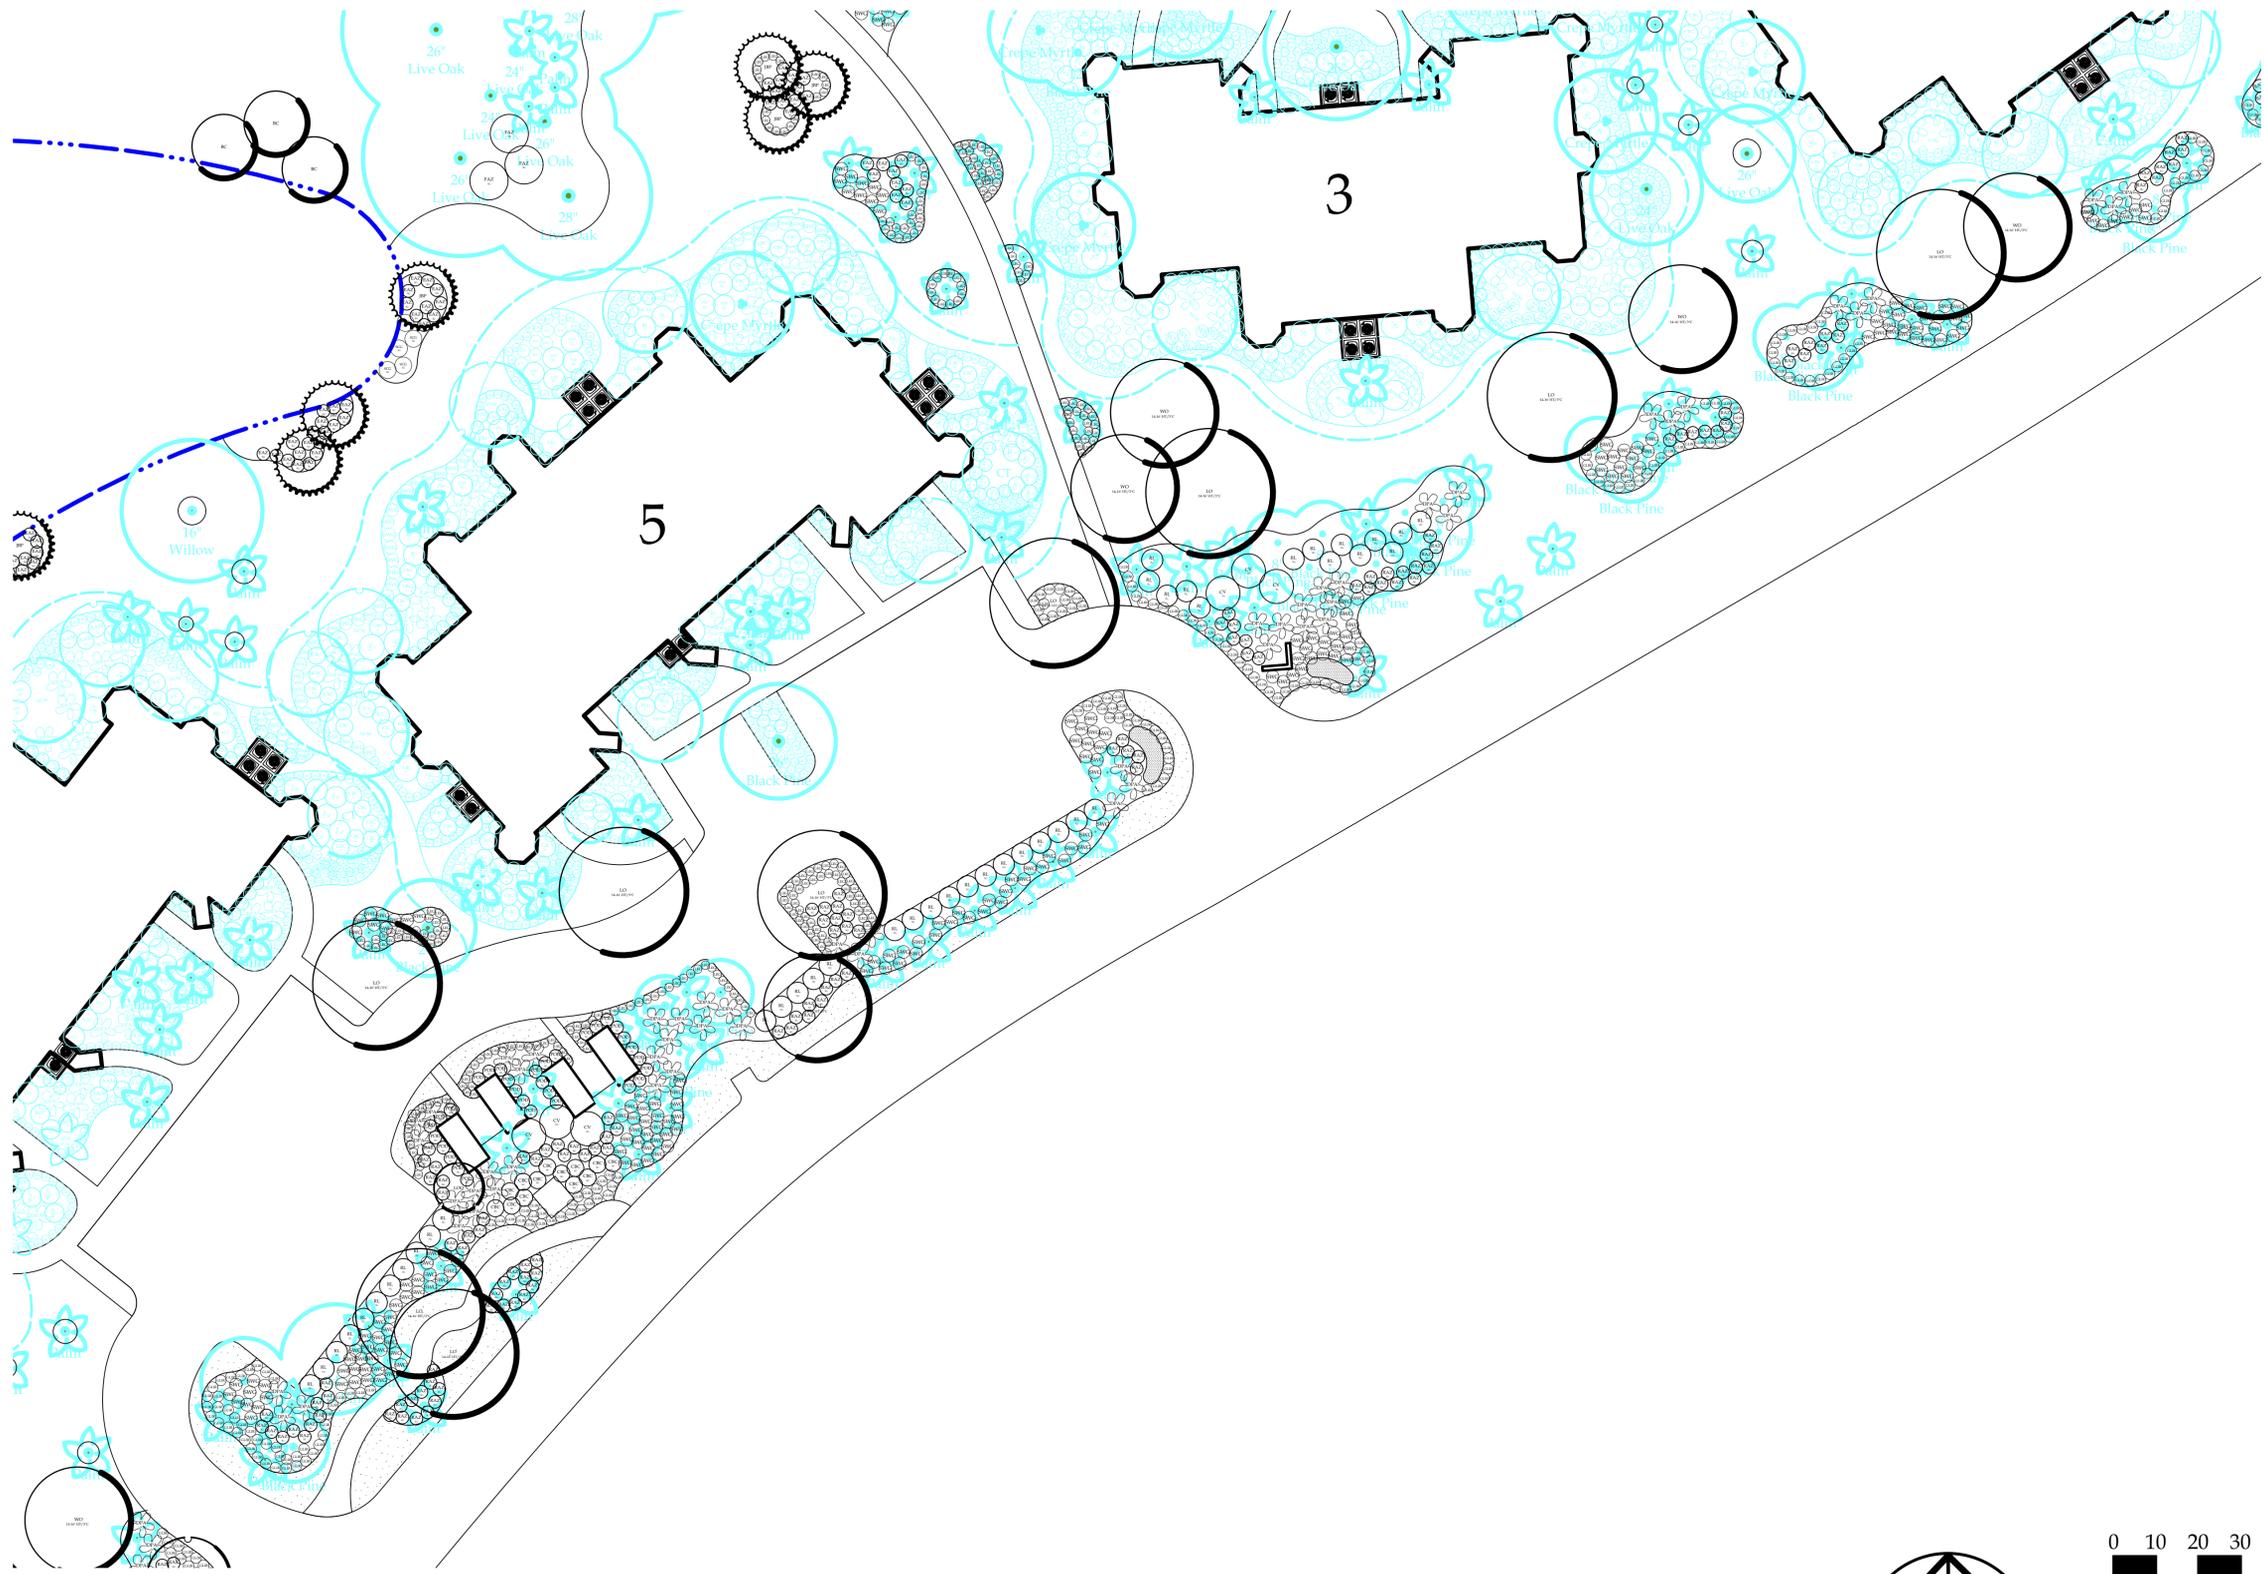

*See Sheet L-9.10 For Planting Schedule

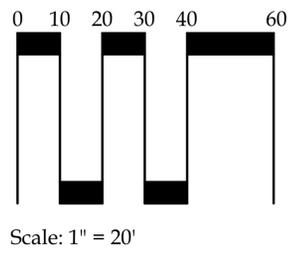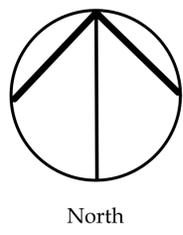

© 2019 ENVIRONMENTAL CONCEPTS, LLC



618 Chestnut Road
Suite 201
Myrtle Beach SC 29572
843 692-9999 Fax 843 692-9899
www.environmentalconceptsllc.com

This drawing is an instrument of service and remains the property of ENVIRONMENTAL CONCEPTS, LLC. All Rights Reserved. It may not be used or reproduced in any manner without their written permission. Any infringement is subject to legal action. ENVIRONMENTAL CONCEPTS, LLC is a Registered Service Mark in South Carolina. Acceptance of these plans also constitutes acceptance of the Letter Of Agreement To Begin Work/Hourly Rates And General Conditions previously furnished to the Client.

PROJECT

Site Development Plans
Kingston Plantation
Landscape Master Plan
Horry County • South Carolina
prepared for:
Kingston Plantation
Master Association

PROJECT NUMBER
18-024

RELEASE
Review

DATE
12/20/19

REVISIONS

SEALS



SHEET TITLE
Windermere By The Sea
Common Area #2

SHEET NUMBER

L-9.11

*See Sheet L-9.10 For Planting Schedule

